


ANSICHT OST M 1 : 100

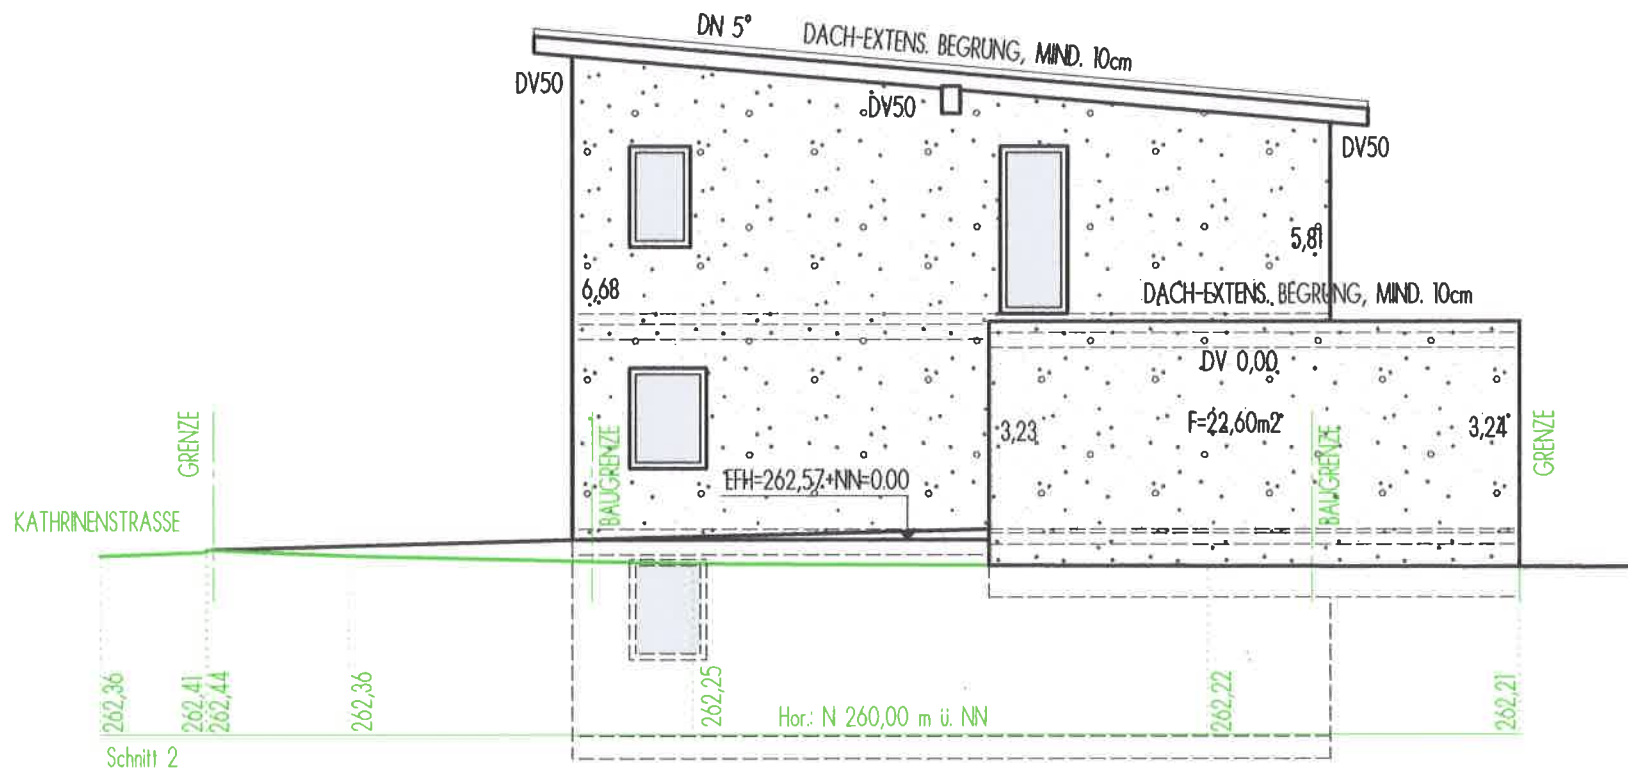

Planverfasser:
Eugen Bastian
 Eugen Bastian Dipl.-Ing.(FH)
 Goethestr. 101/1
 73525 Schwäbisch Gmünd
 Tel. 07171/65564
 18.10.17