


1.50	24	3.46 ⁵	11 ⁵	3.57 ⁵	11 ⁵	4.01	24	1.44
2.4	2.04 ⁵	11 ⁵	2.74 ⁵	24	3.50	25 ⁵	5.32	24
1.67	30	3.31	24	2.19	24	5.08 ⁵	24	

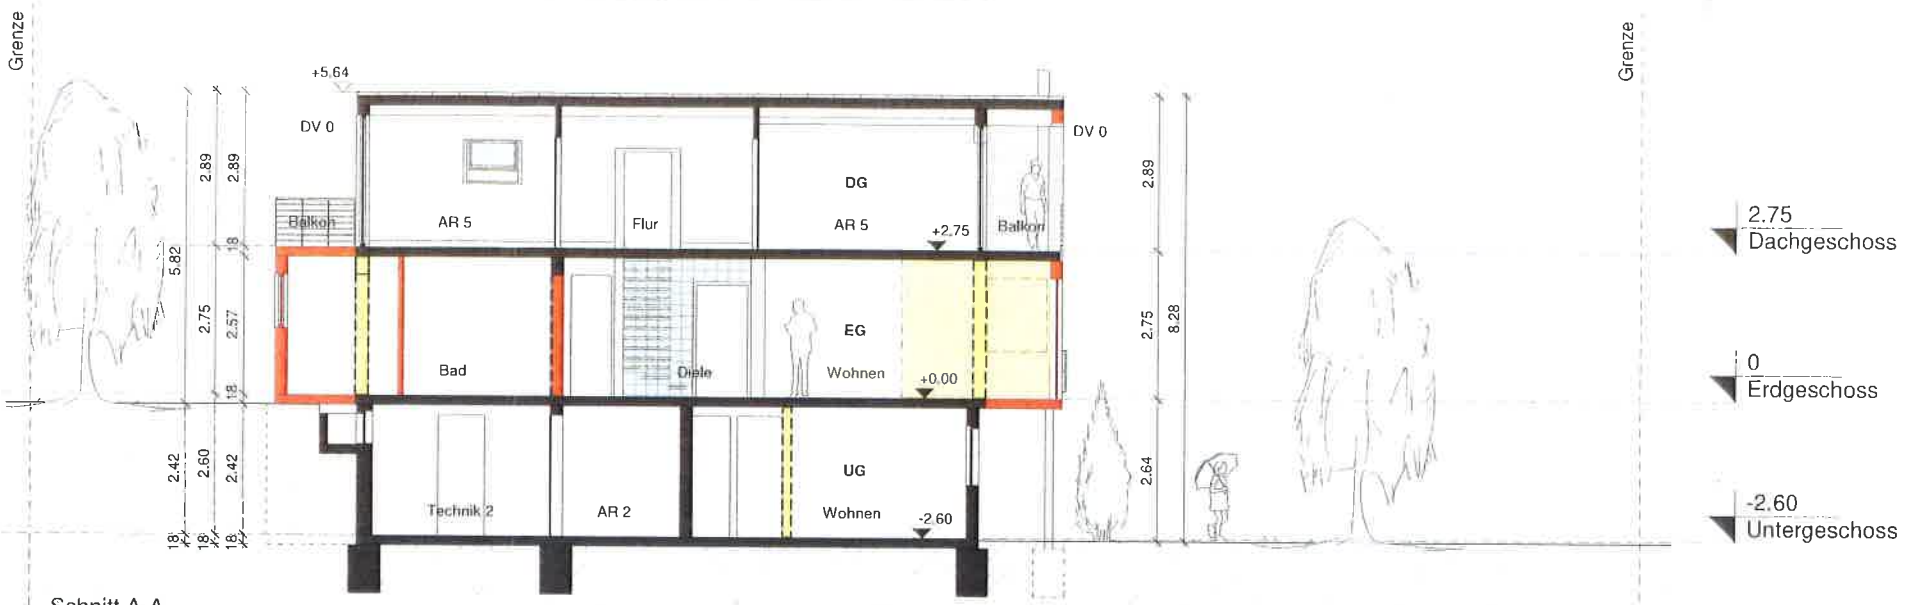

Schnitt A-A

1.69 ⁵	24	4.35	11 ⁵	2.80 ⁵	11 ⁵	3.51 ⁵	36
1.69 ⁵	24	3.34 ⁵	15	7.40 ⁵			36
1.79	24	3.22	24	2.20	24	1.10	28
						3.50	24



Schnitt B-B

Schnitte

Bauvorhaben	Umbau und Sanierung Danzigerstr. 112 - 73262 Reichenbach / Fils		
Bauherr			
Maßstab	1 : 100	gefertigt	26.07.2018

Anerkannt der Bauherr *[Signature]* Planer/Ingenieur *[Signature]*