


SCHNITT GARAGE / WESTEN "HAUS 3"

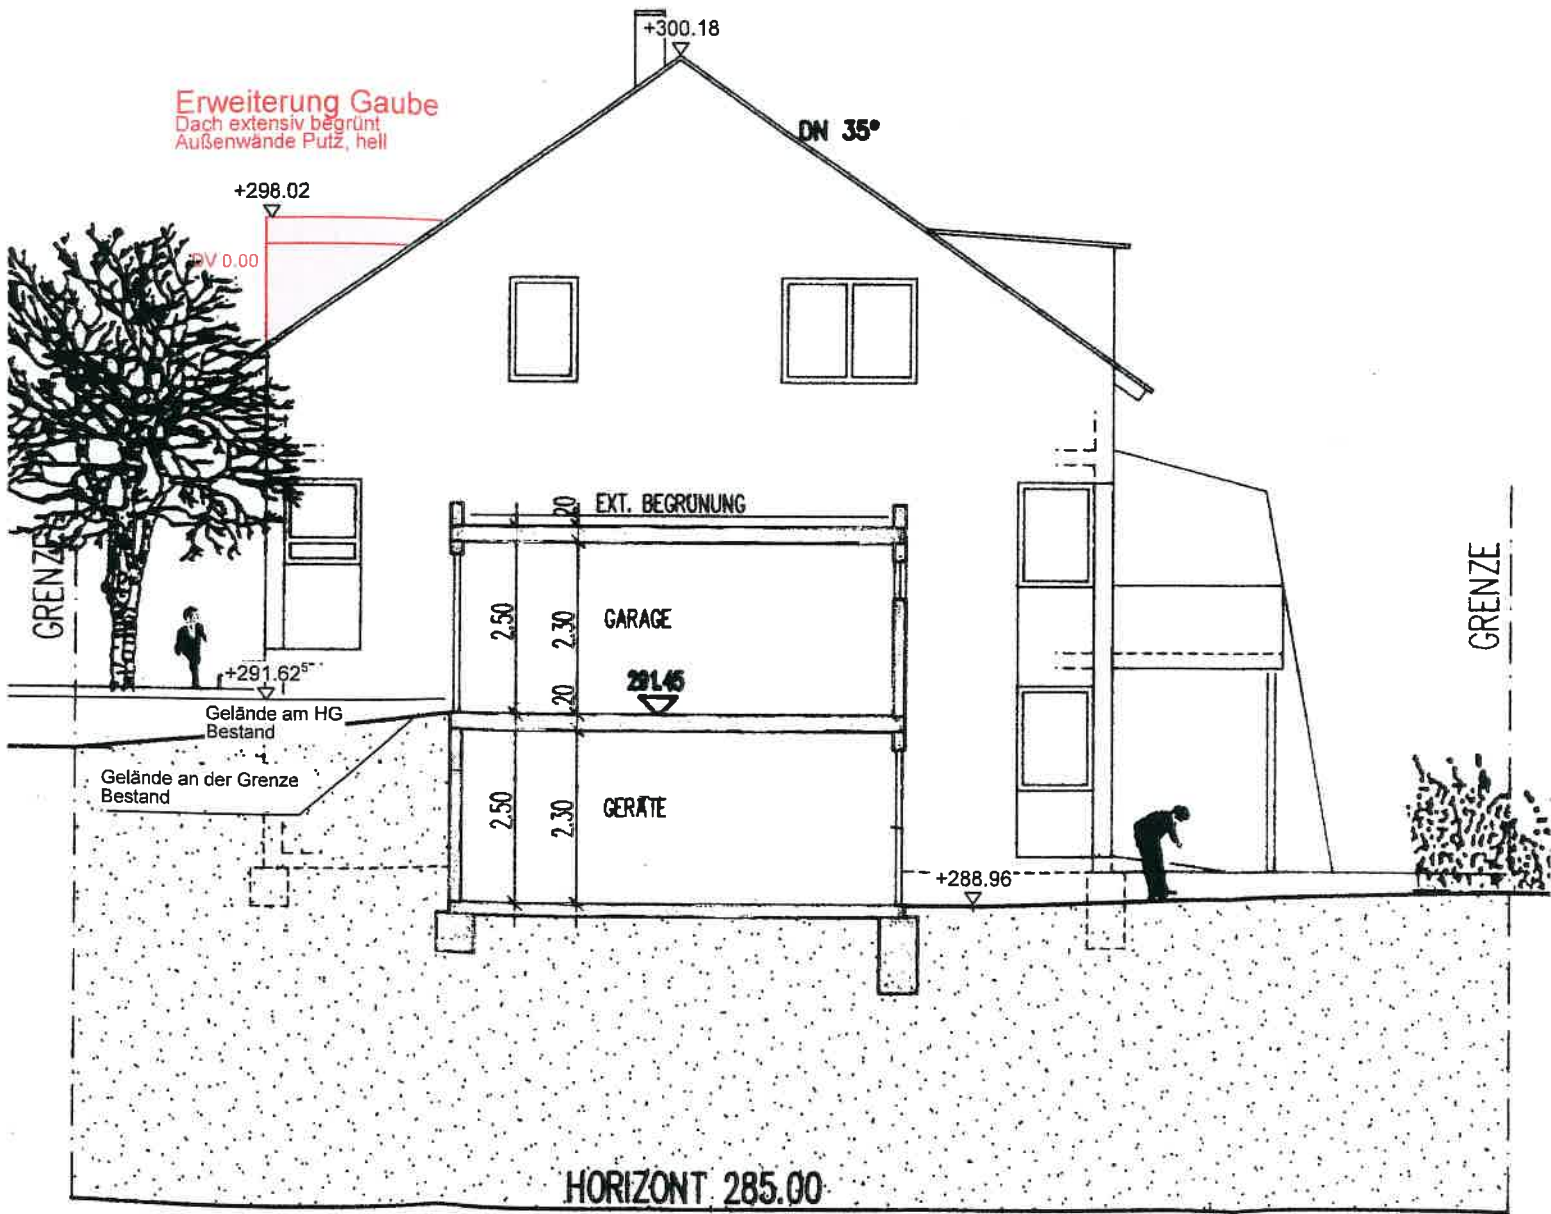

Schnitt 1-1 v. 07.04.2021
 M 1:100