


SCHNITT "HAUS 3"

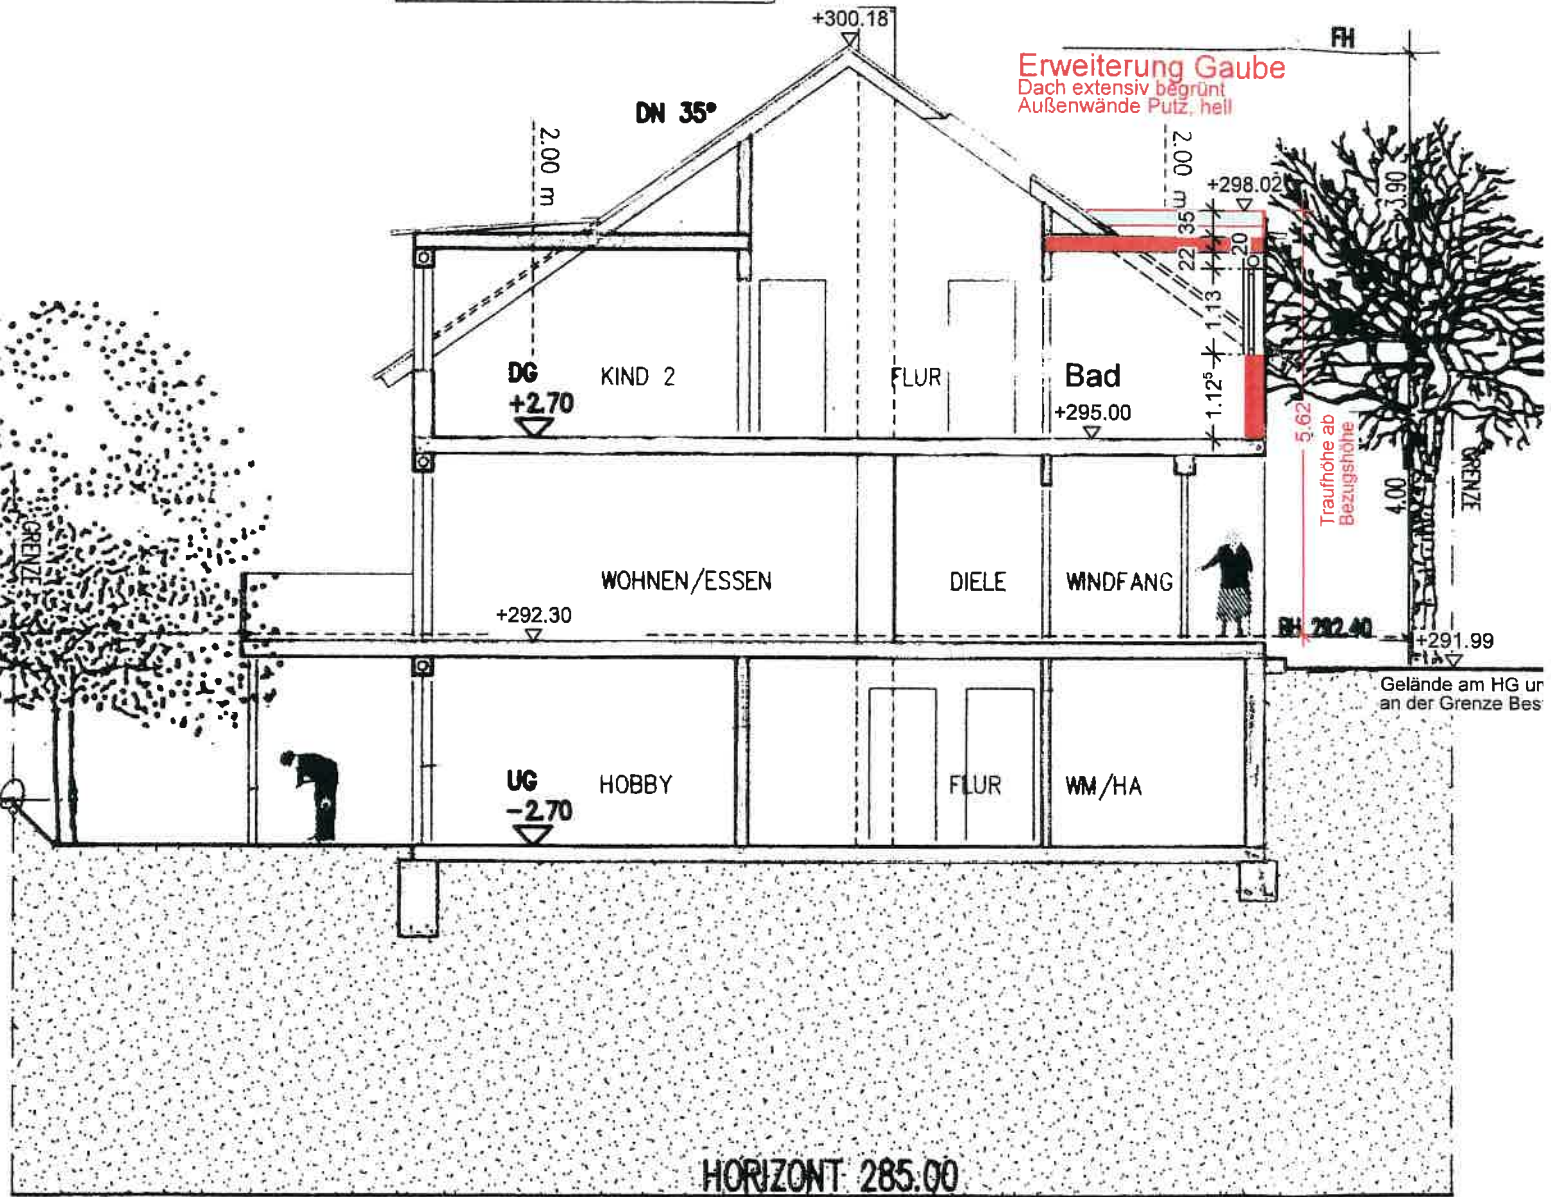

Ansicht West v. 07.04.2021
 M 1:100