


Lützelbachstraße

Flst.Nr. 979/5

Baulinie genehmigt 21.10.1957

Flst.Nr. 980/2

Flst.Nr. 979/3

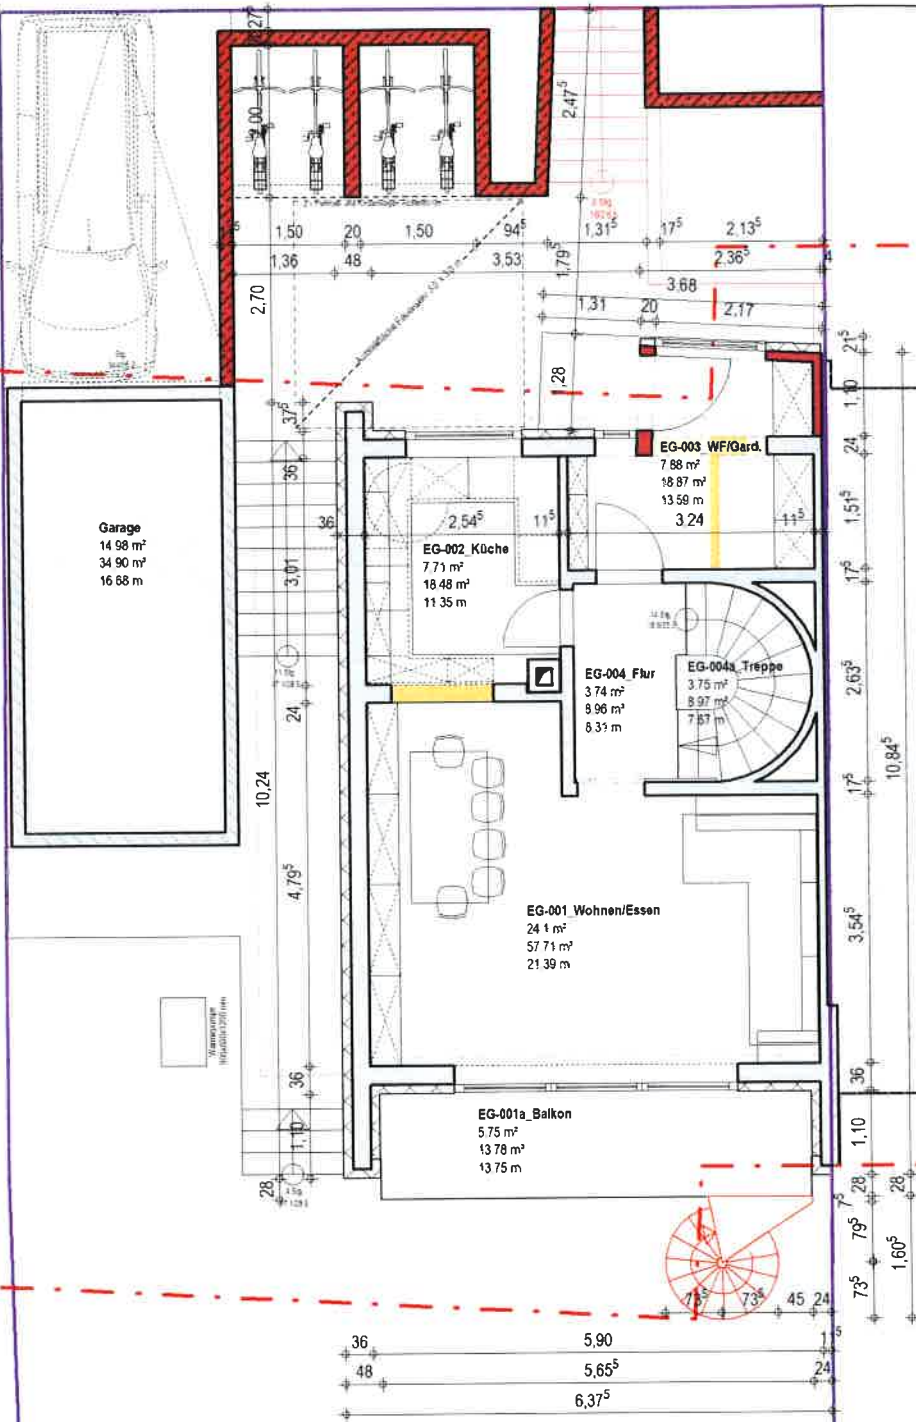

Grundriss EG v. 02.03.2021
M 1:100

Haus Nr. 7/1

Haus Nr. 7