


Flst.Nr. 979/2

Flst.Nr. 979/3

Flst.Nr. 980/2

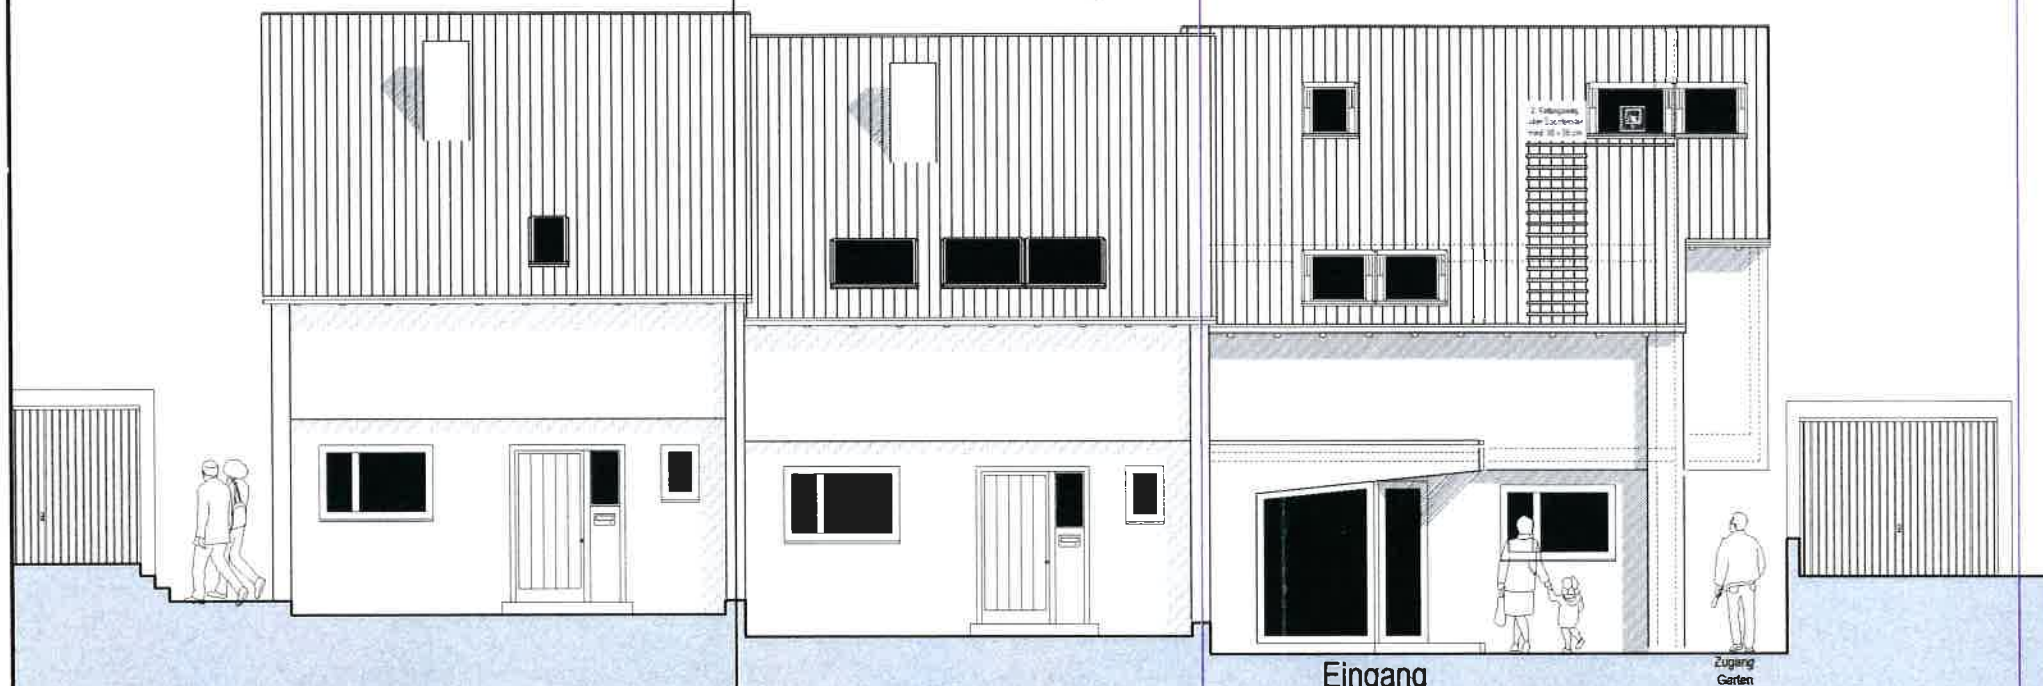

Eingang
EFH = 277.20m üNN

Zugang
Garten

Ansicht Nord v. 20.03.2021
M 1:100