


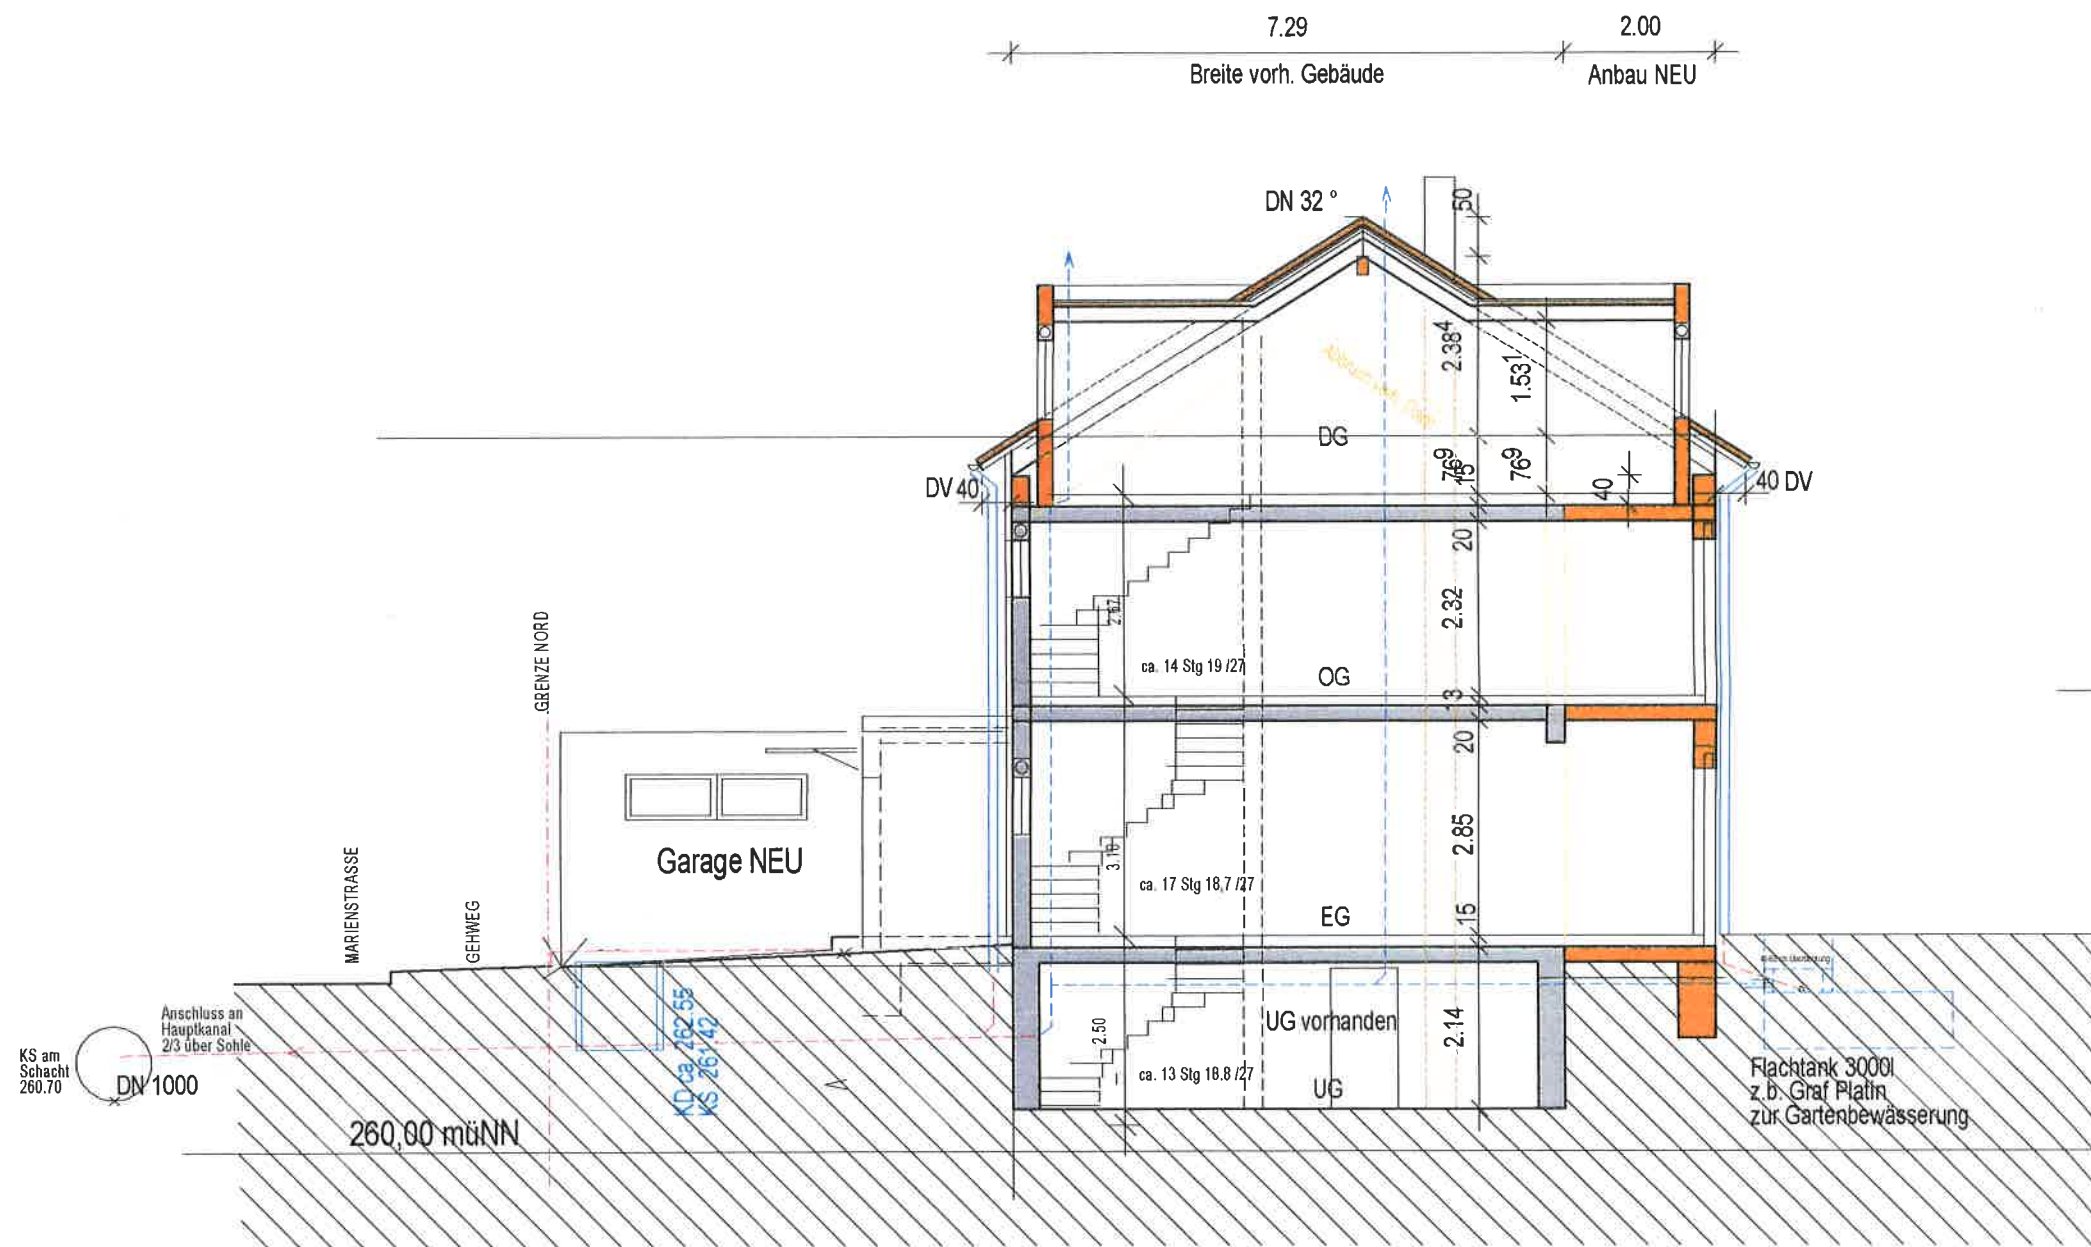

SCHNITT

Schnitt v. 06.05.2021
M 1:100