


278.92 Ziegelstraße
279.04

Flst. 1390 GRZ
Flst. 1390/5

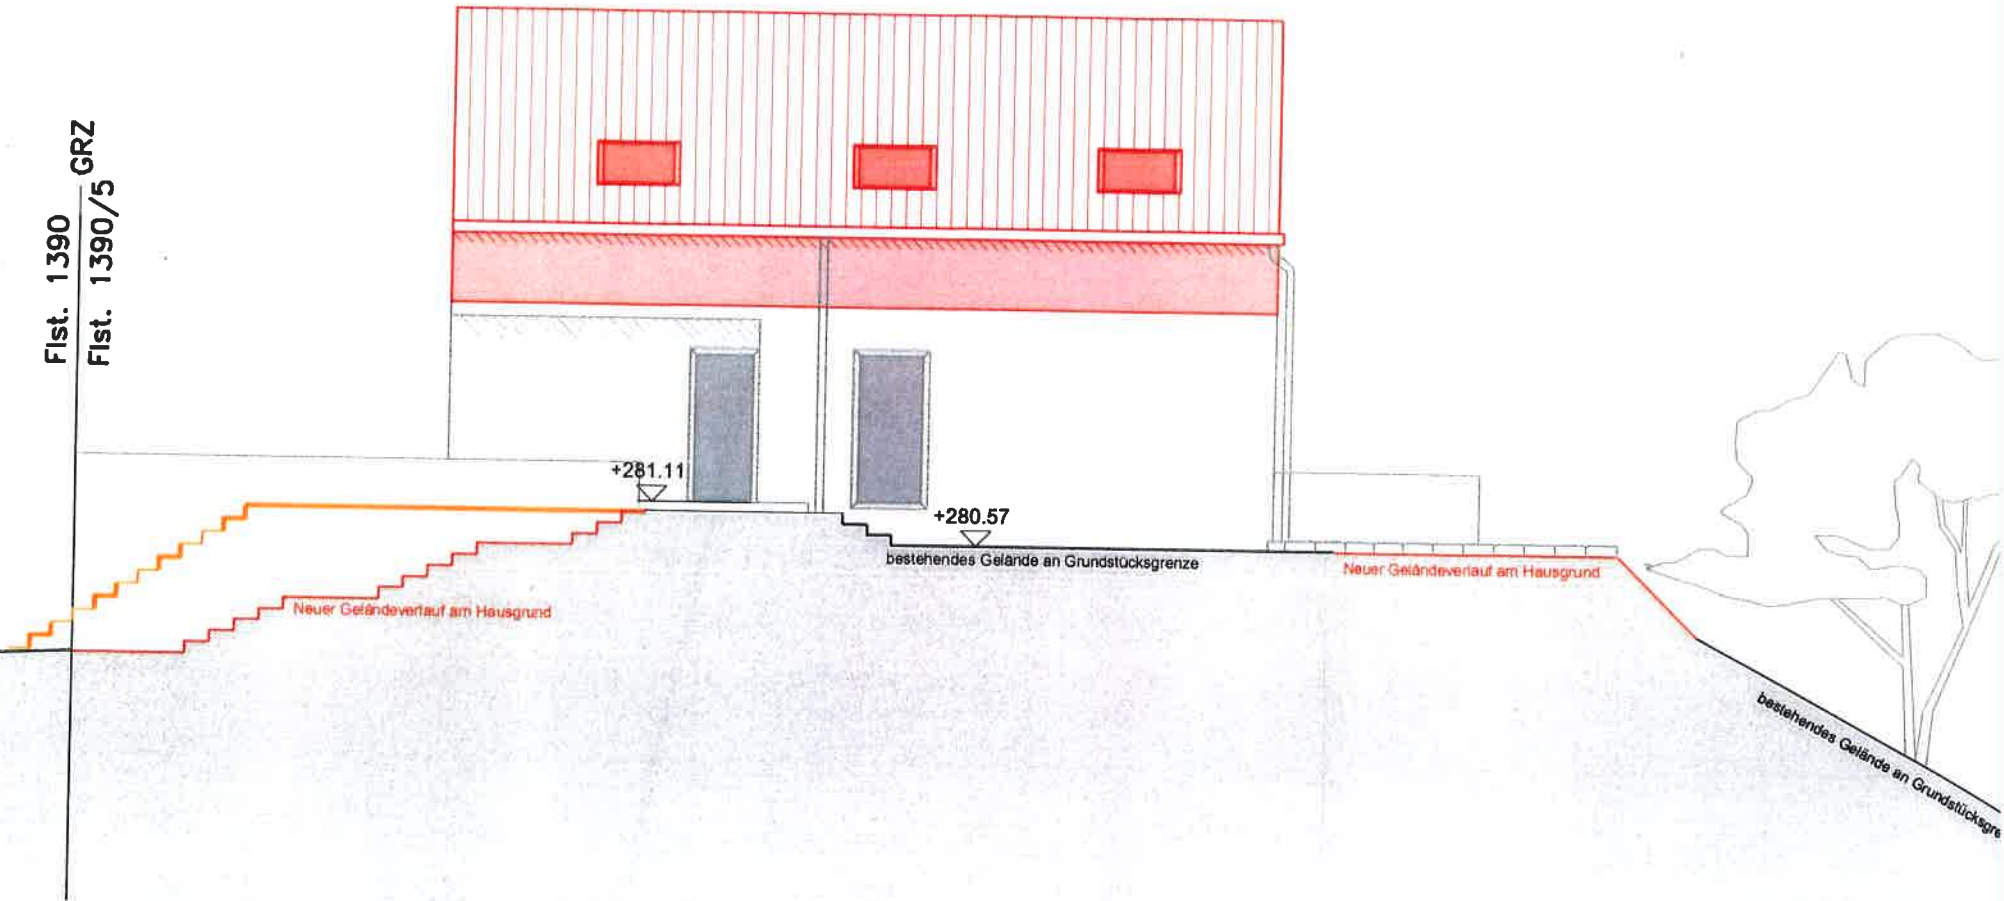

Ansicht Nord v. 12.05.2021
M 1:100