
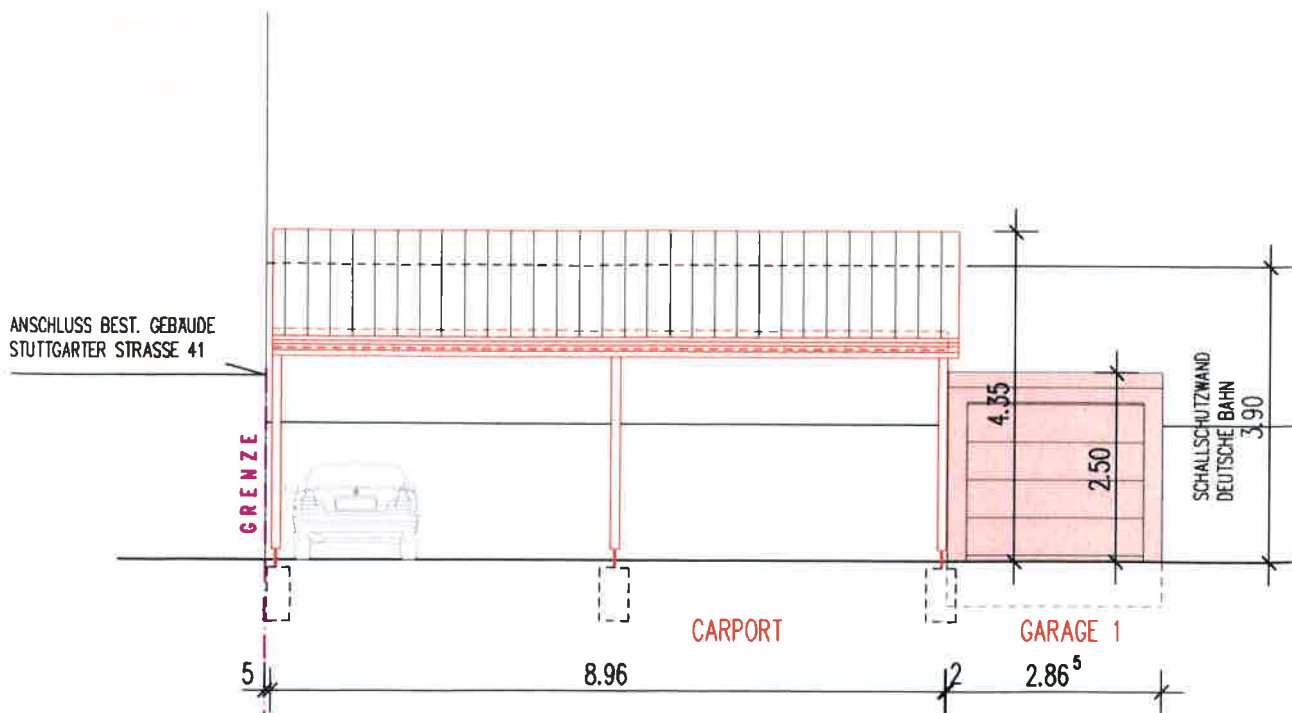


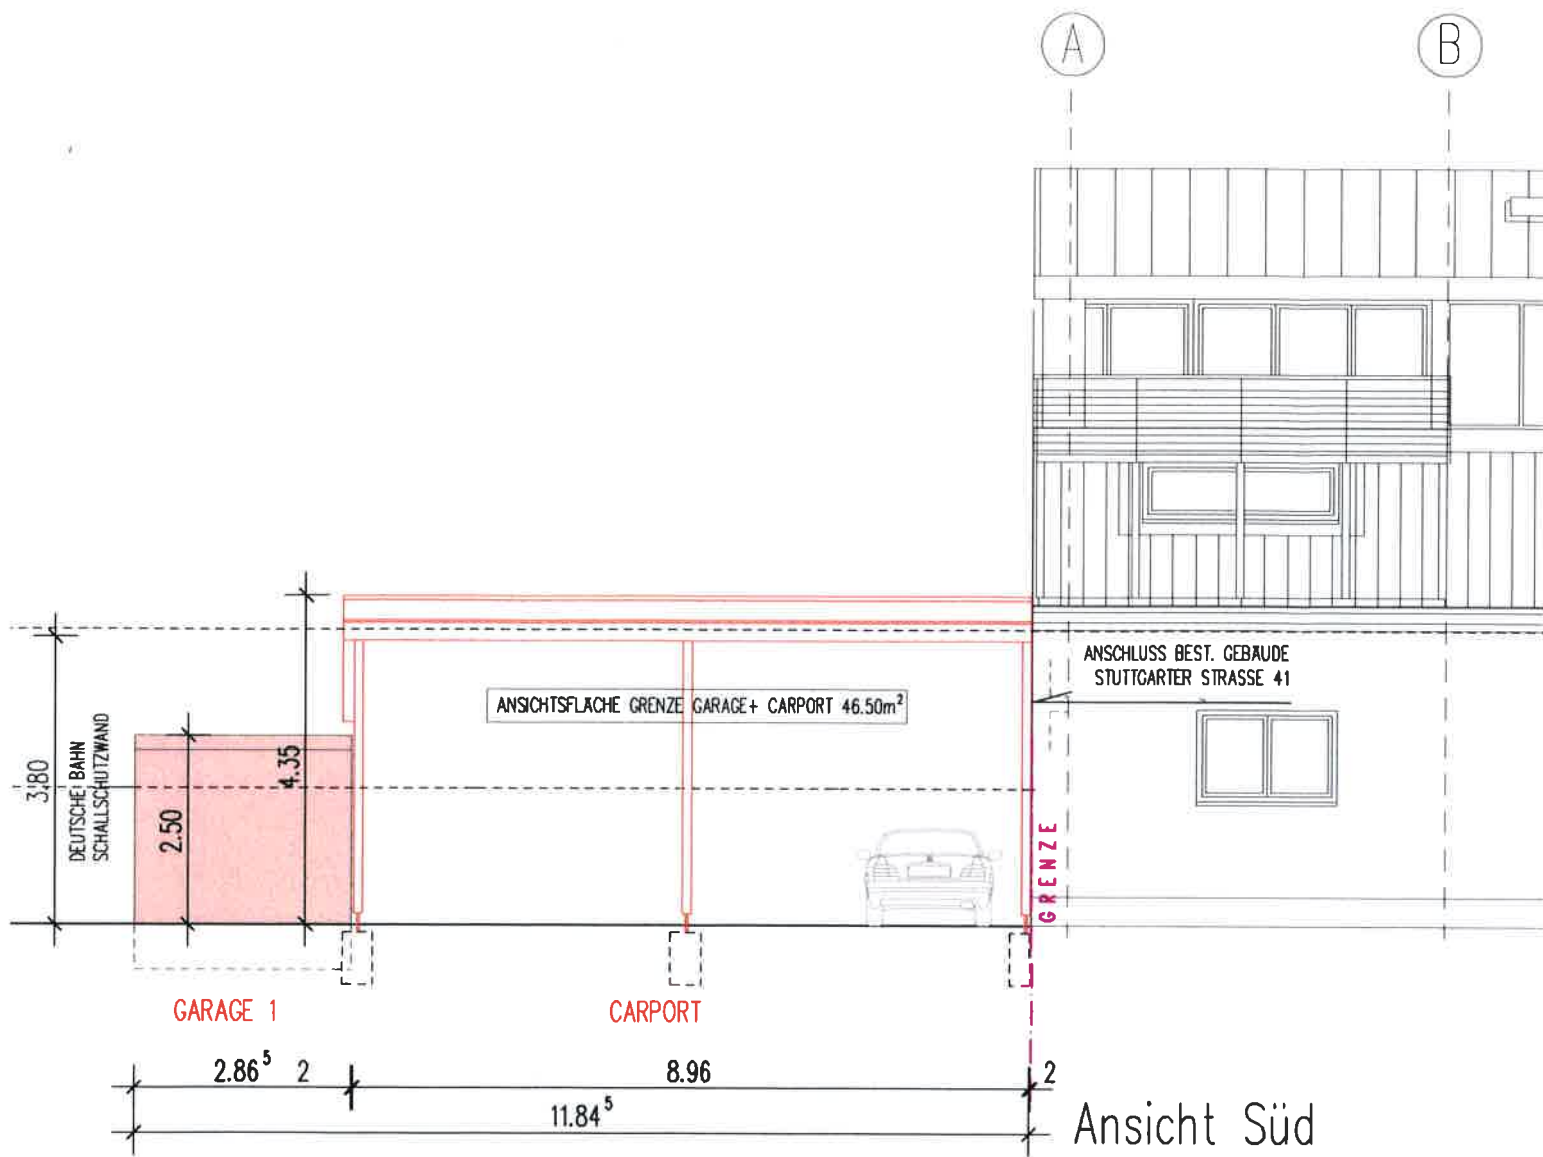

Ansicht Süd + Nord v. 10.12.2021
M 1:100