


HEIZOLLA
TANK IN WA
DICHTER ST
BETON WAN

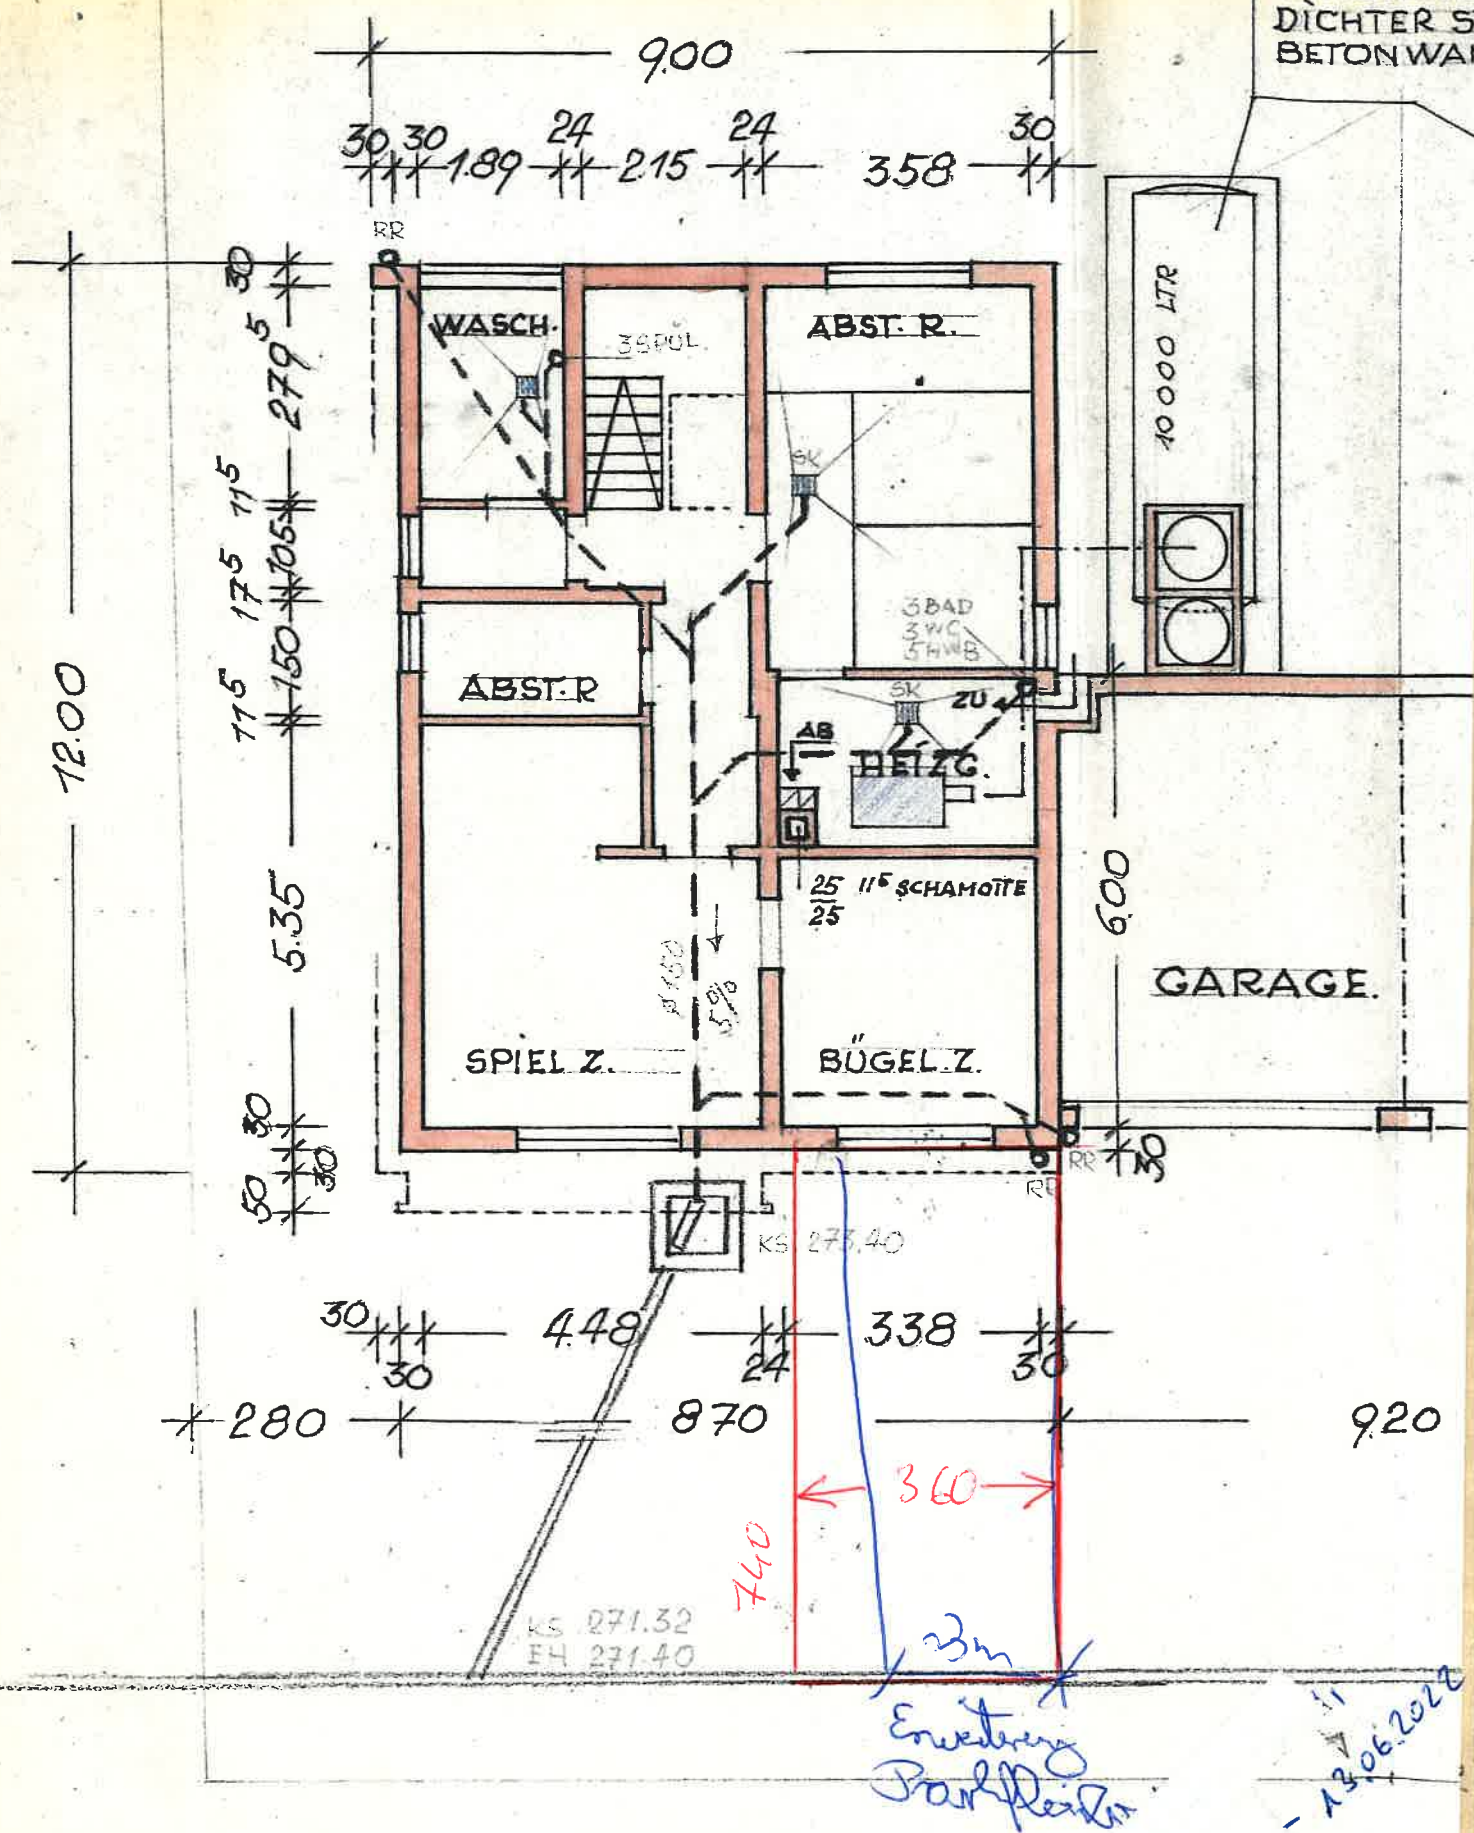

Grundriss UG v. 13.06.22, M 1:100