


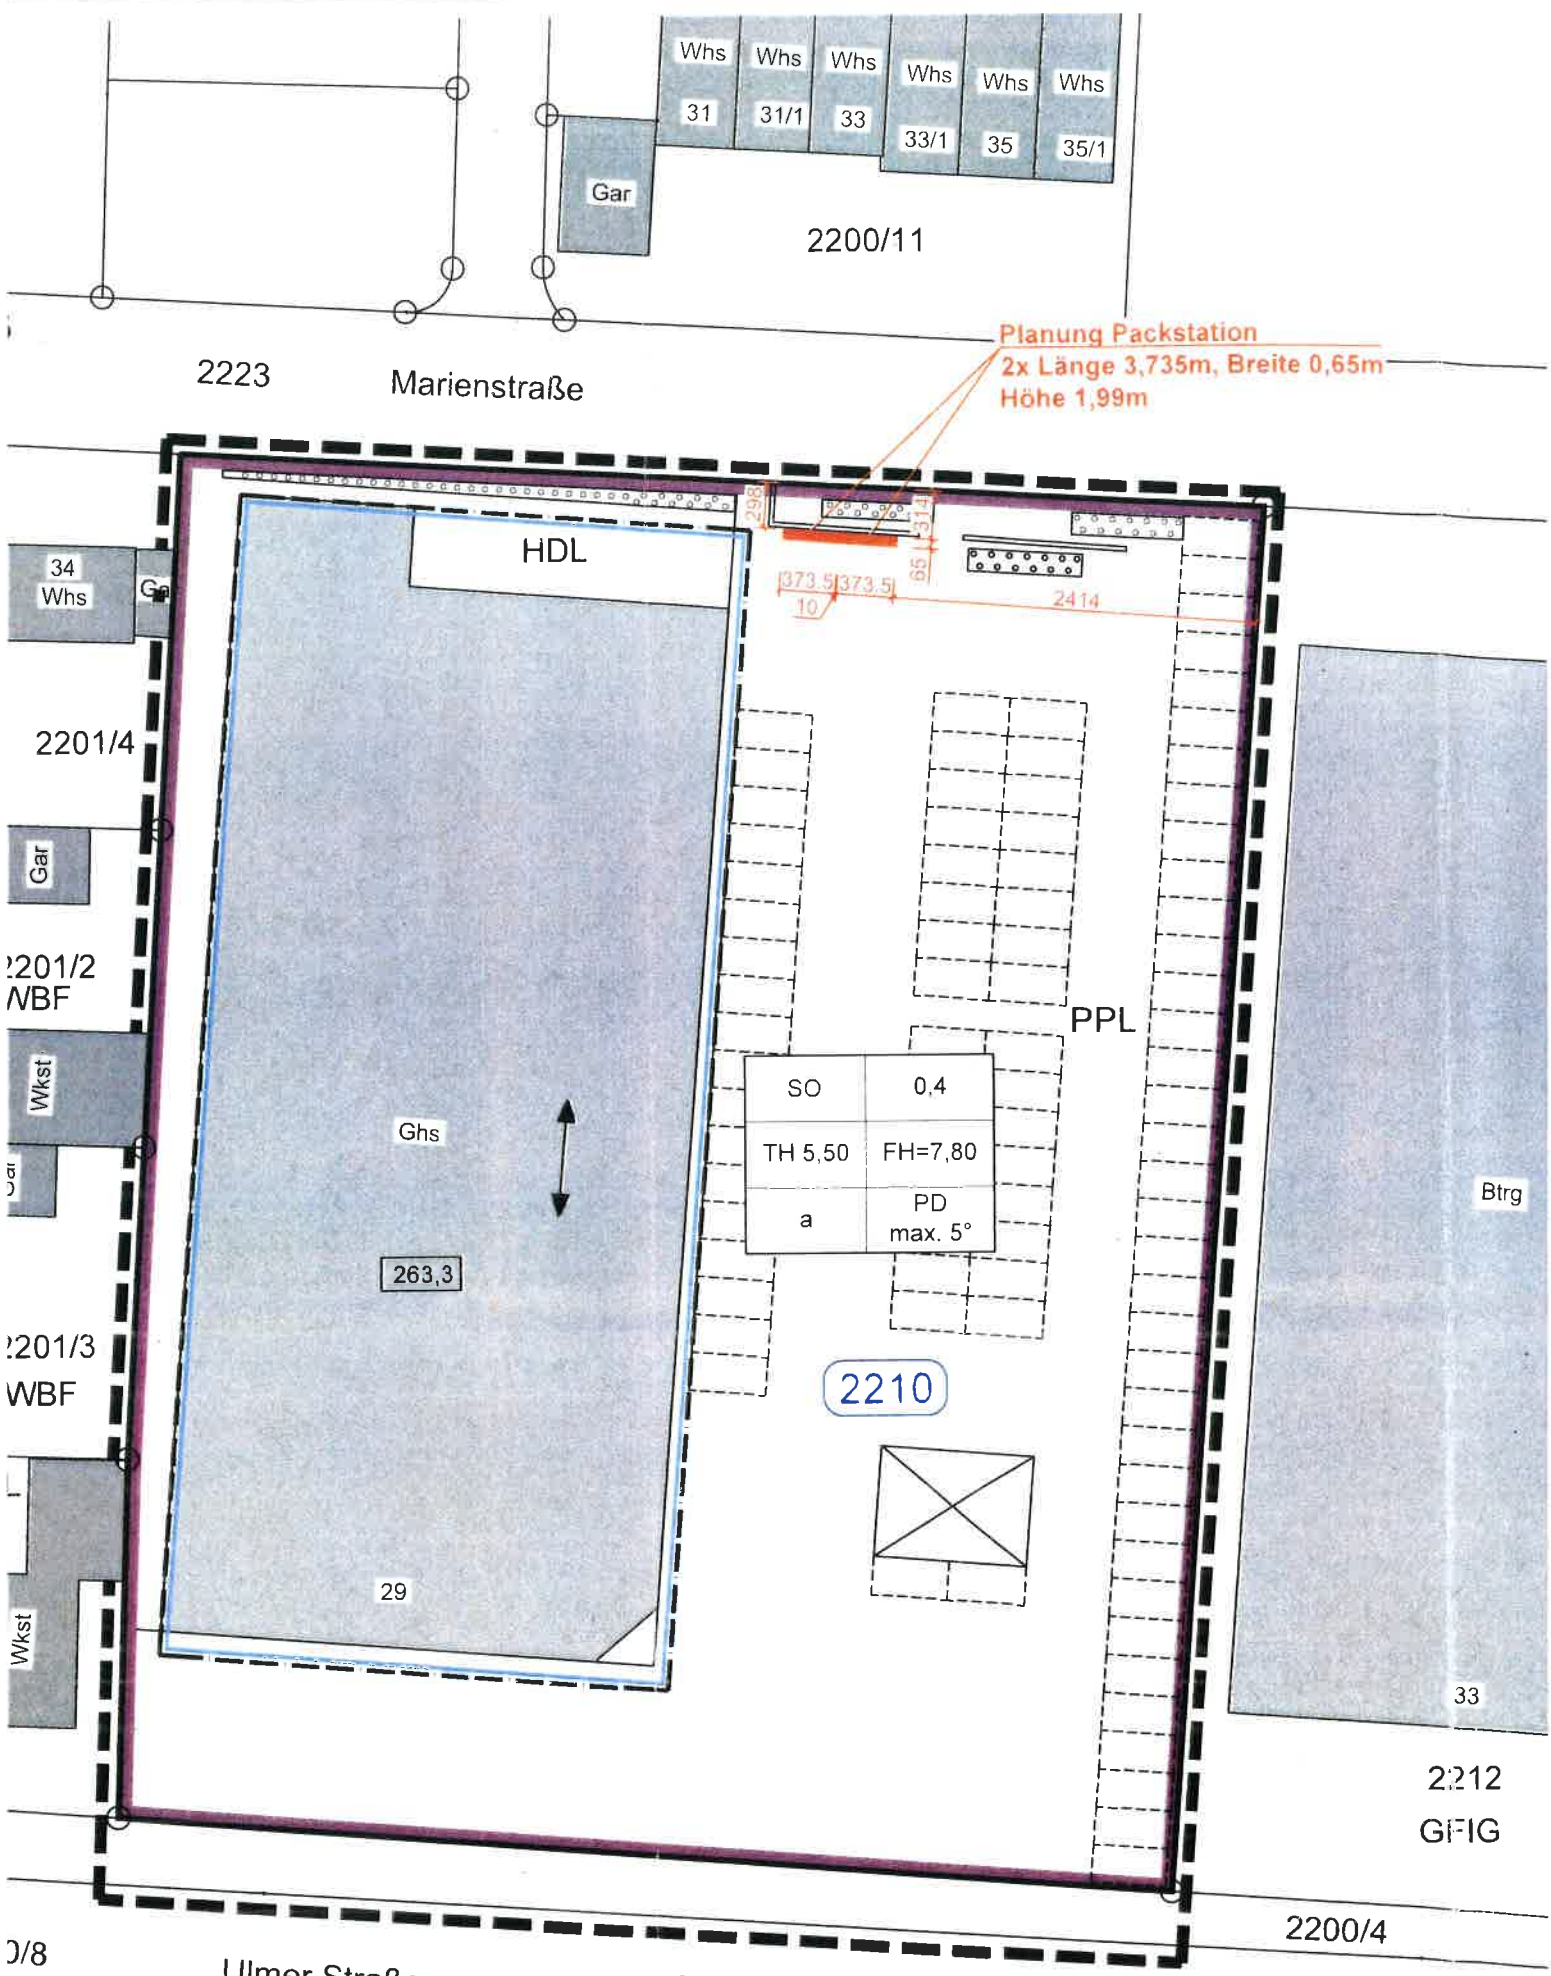

Lageplan v. 24.06.2022
M 1:500