


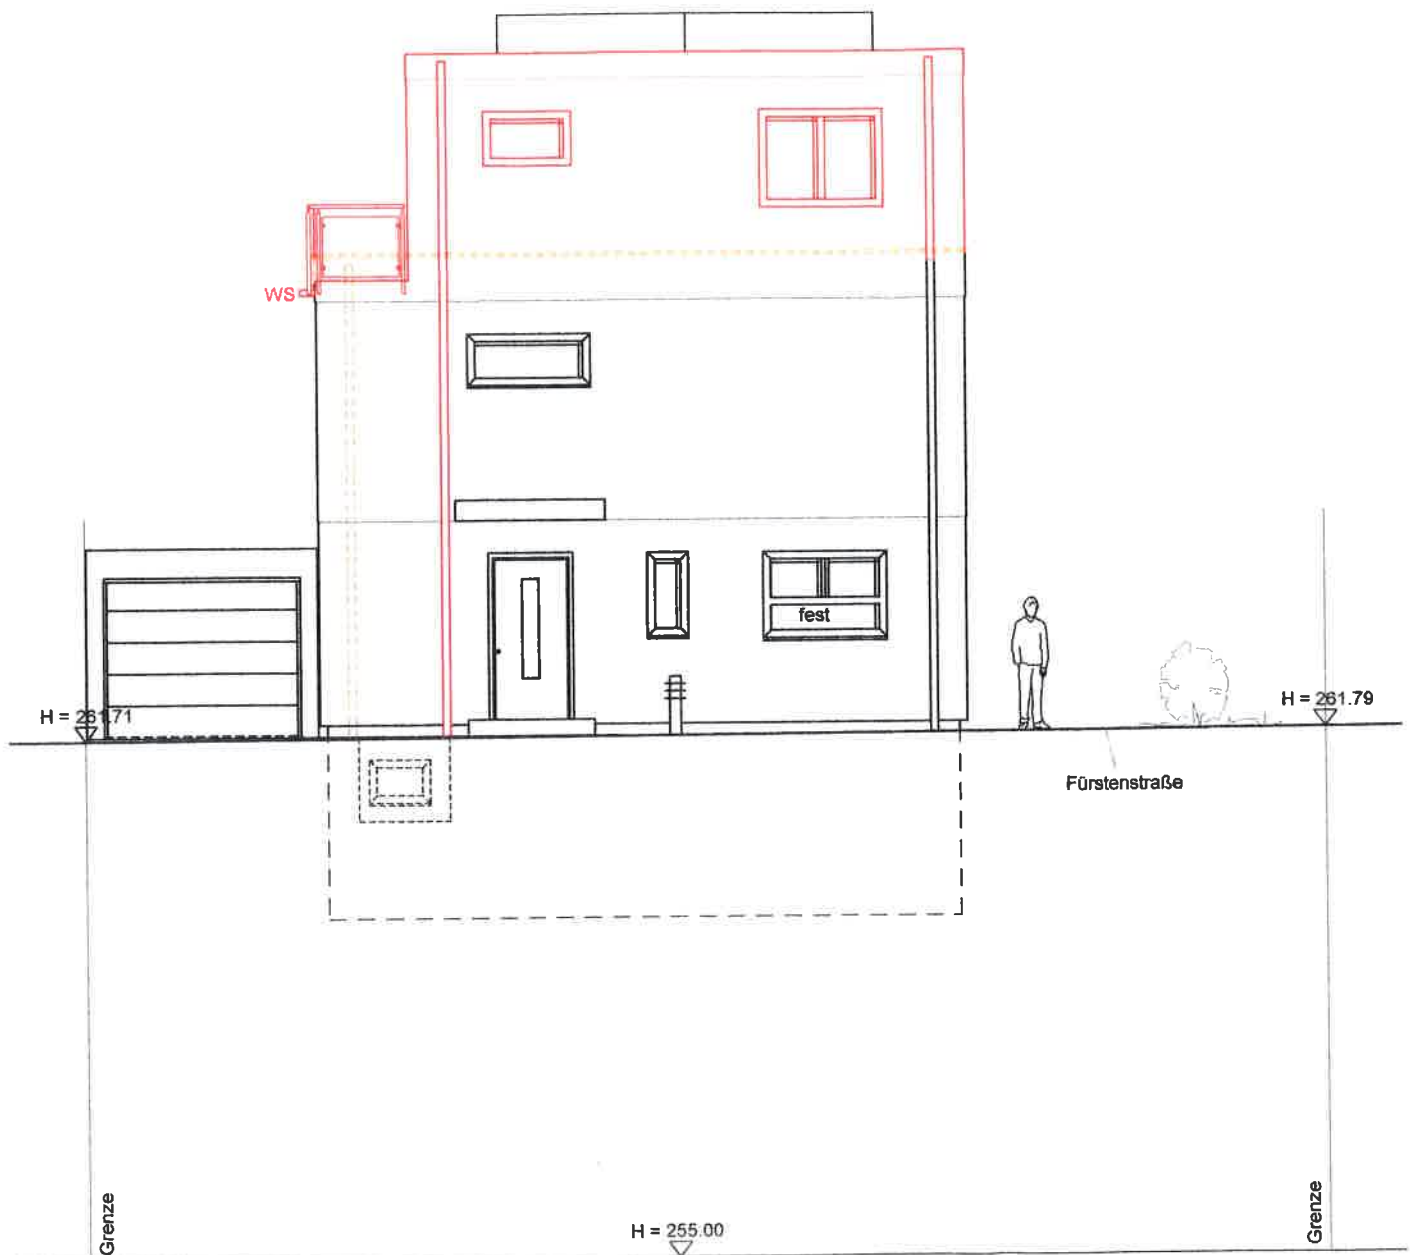

Ansicht Nord

Ansicht Nord v. 21.03.2023
M 1:100