


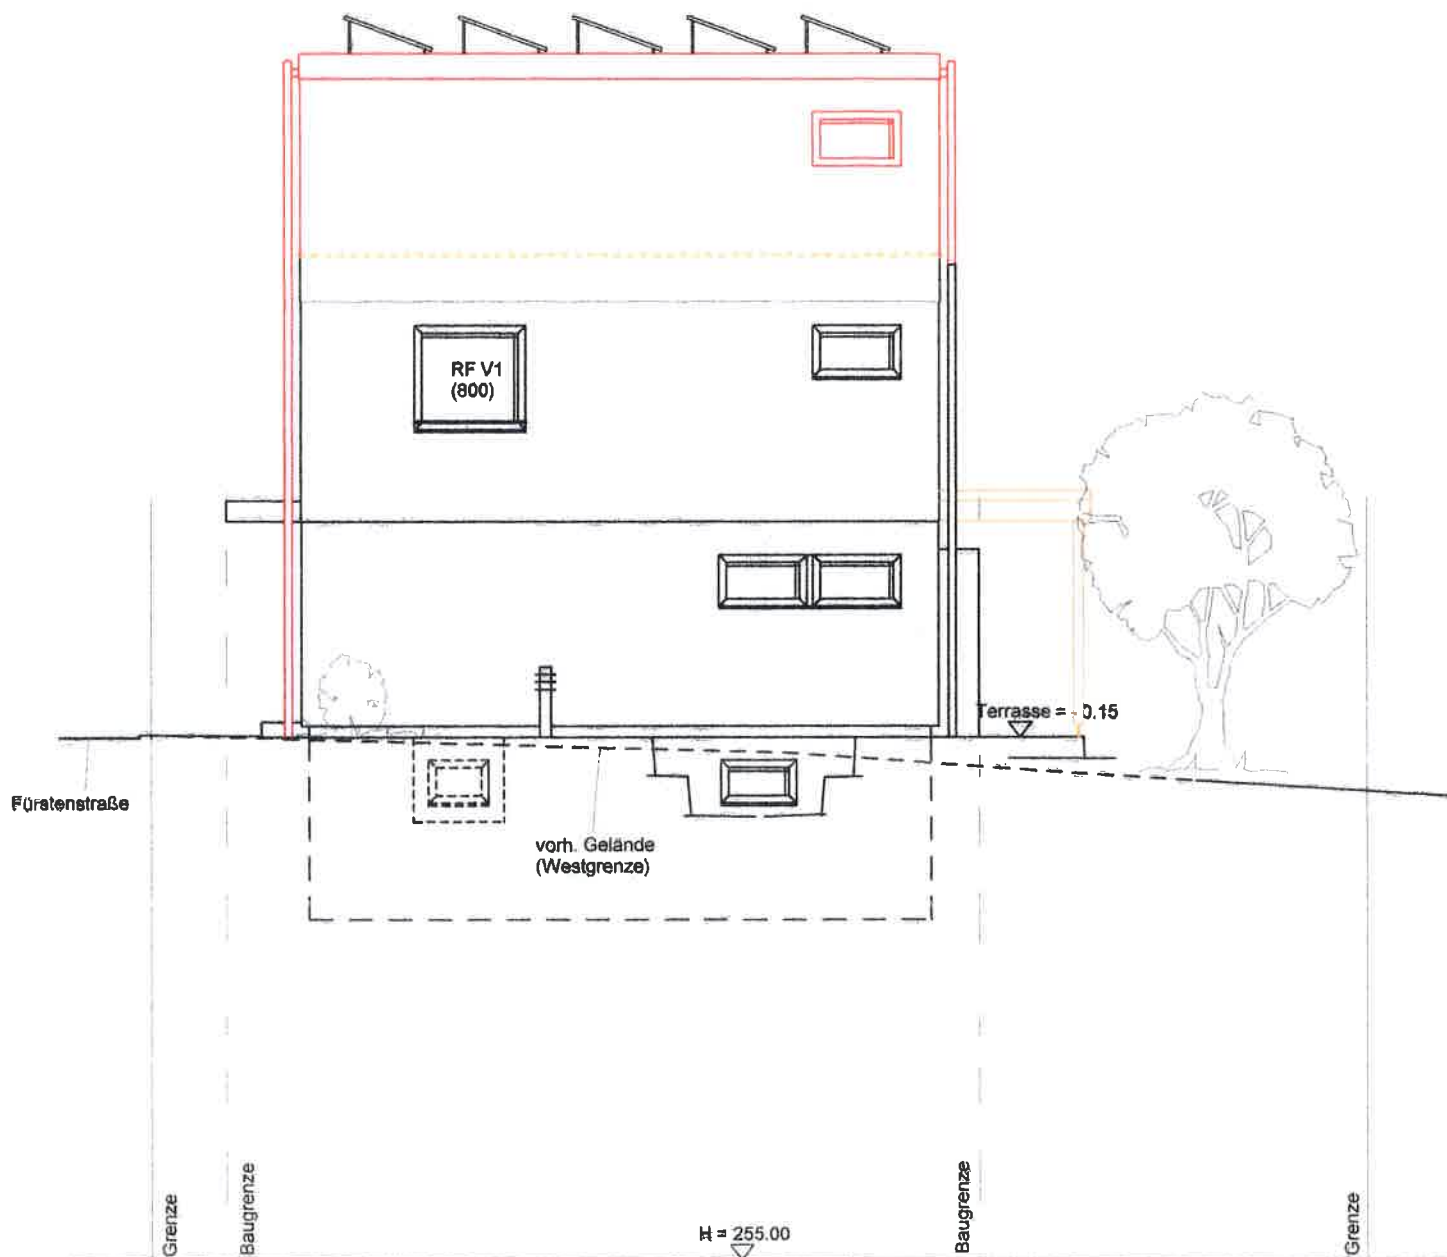

Ansicht West

Ansicht West v. 21.03.2023
M 1:100