
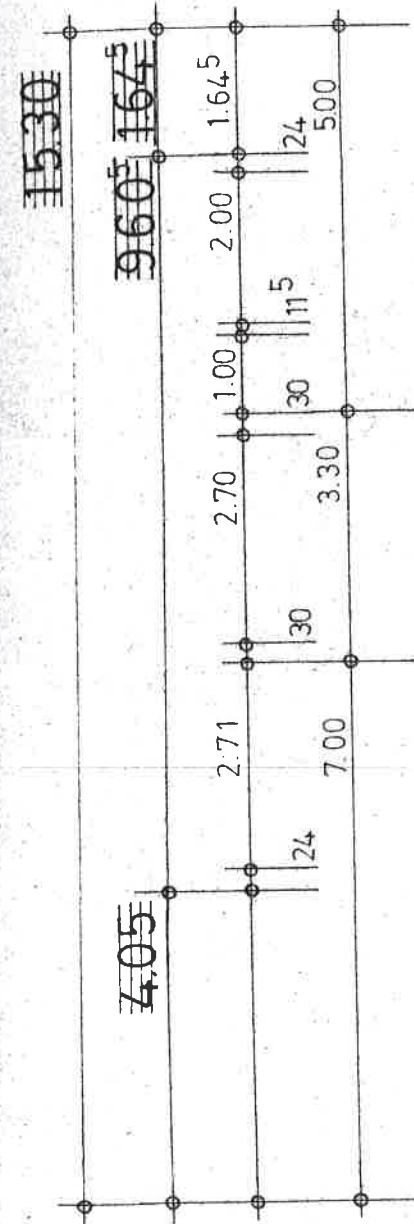
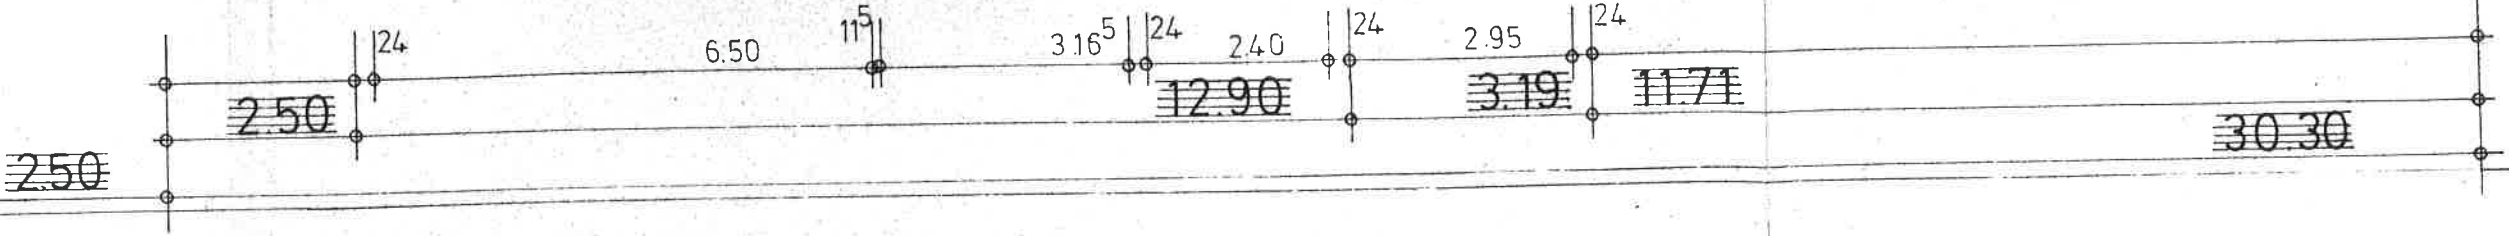


30.30

11.71

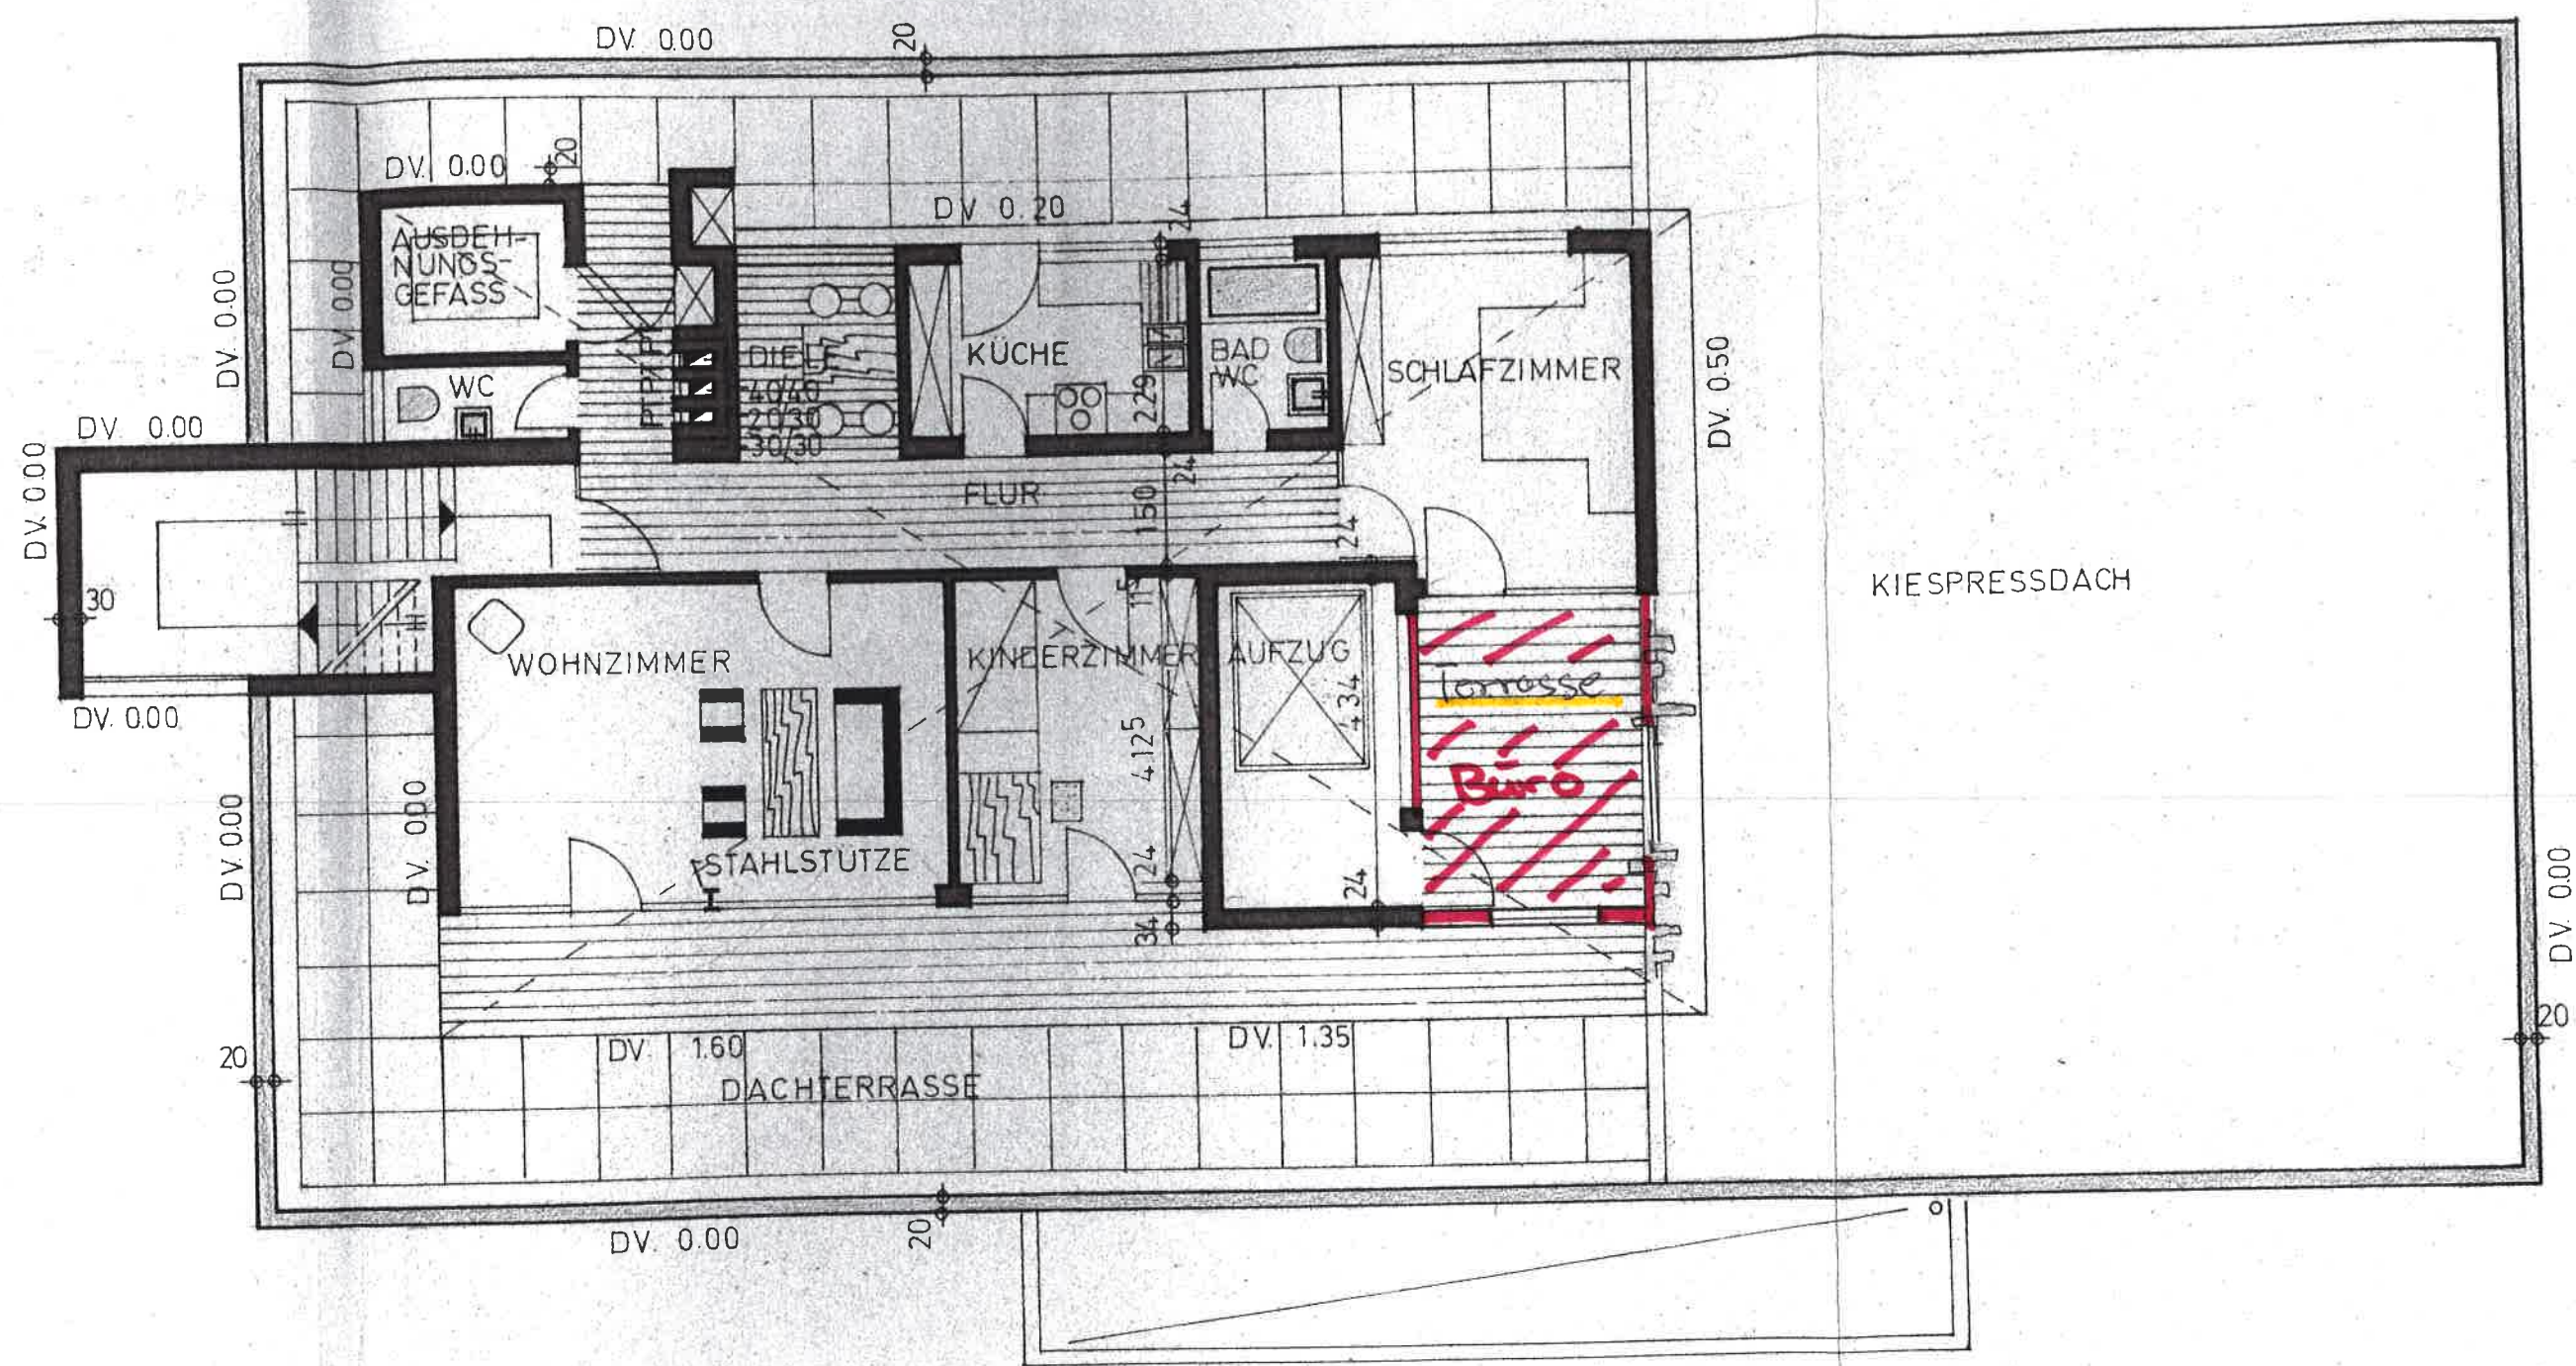

ASSE -

Rechenbuch den 06.07.2015

8. 8. 2015

Dachgeschoss M 1:100