


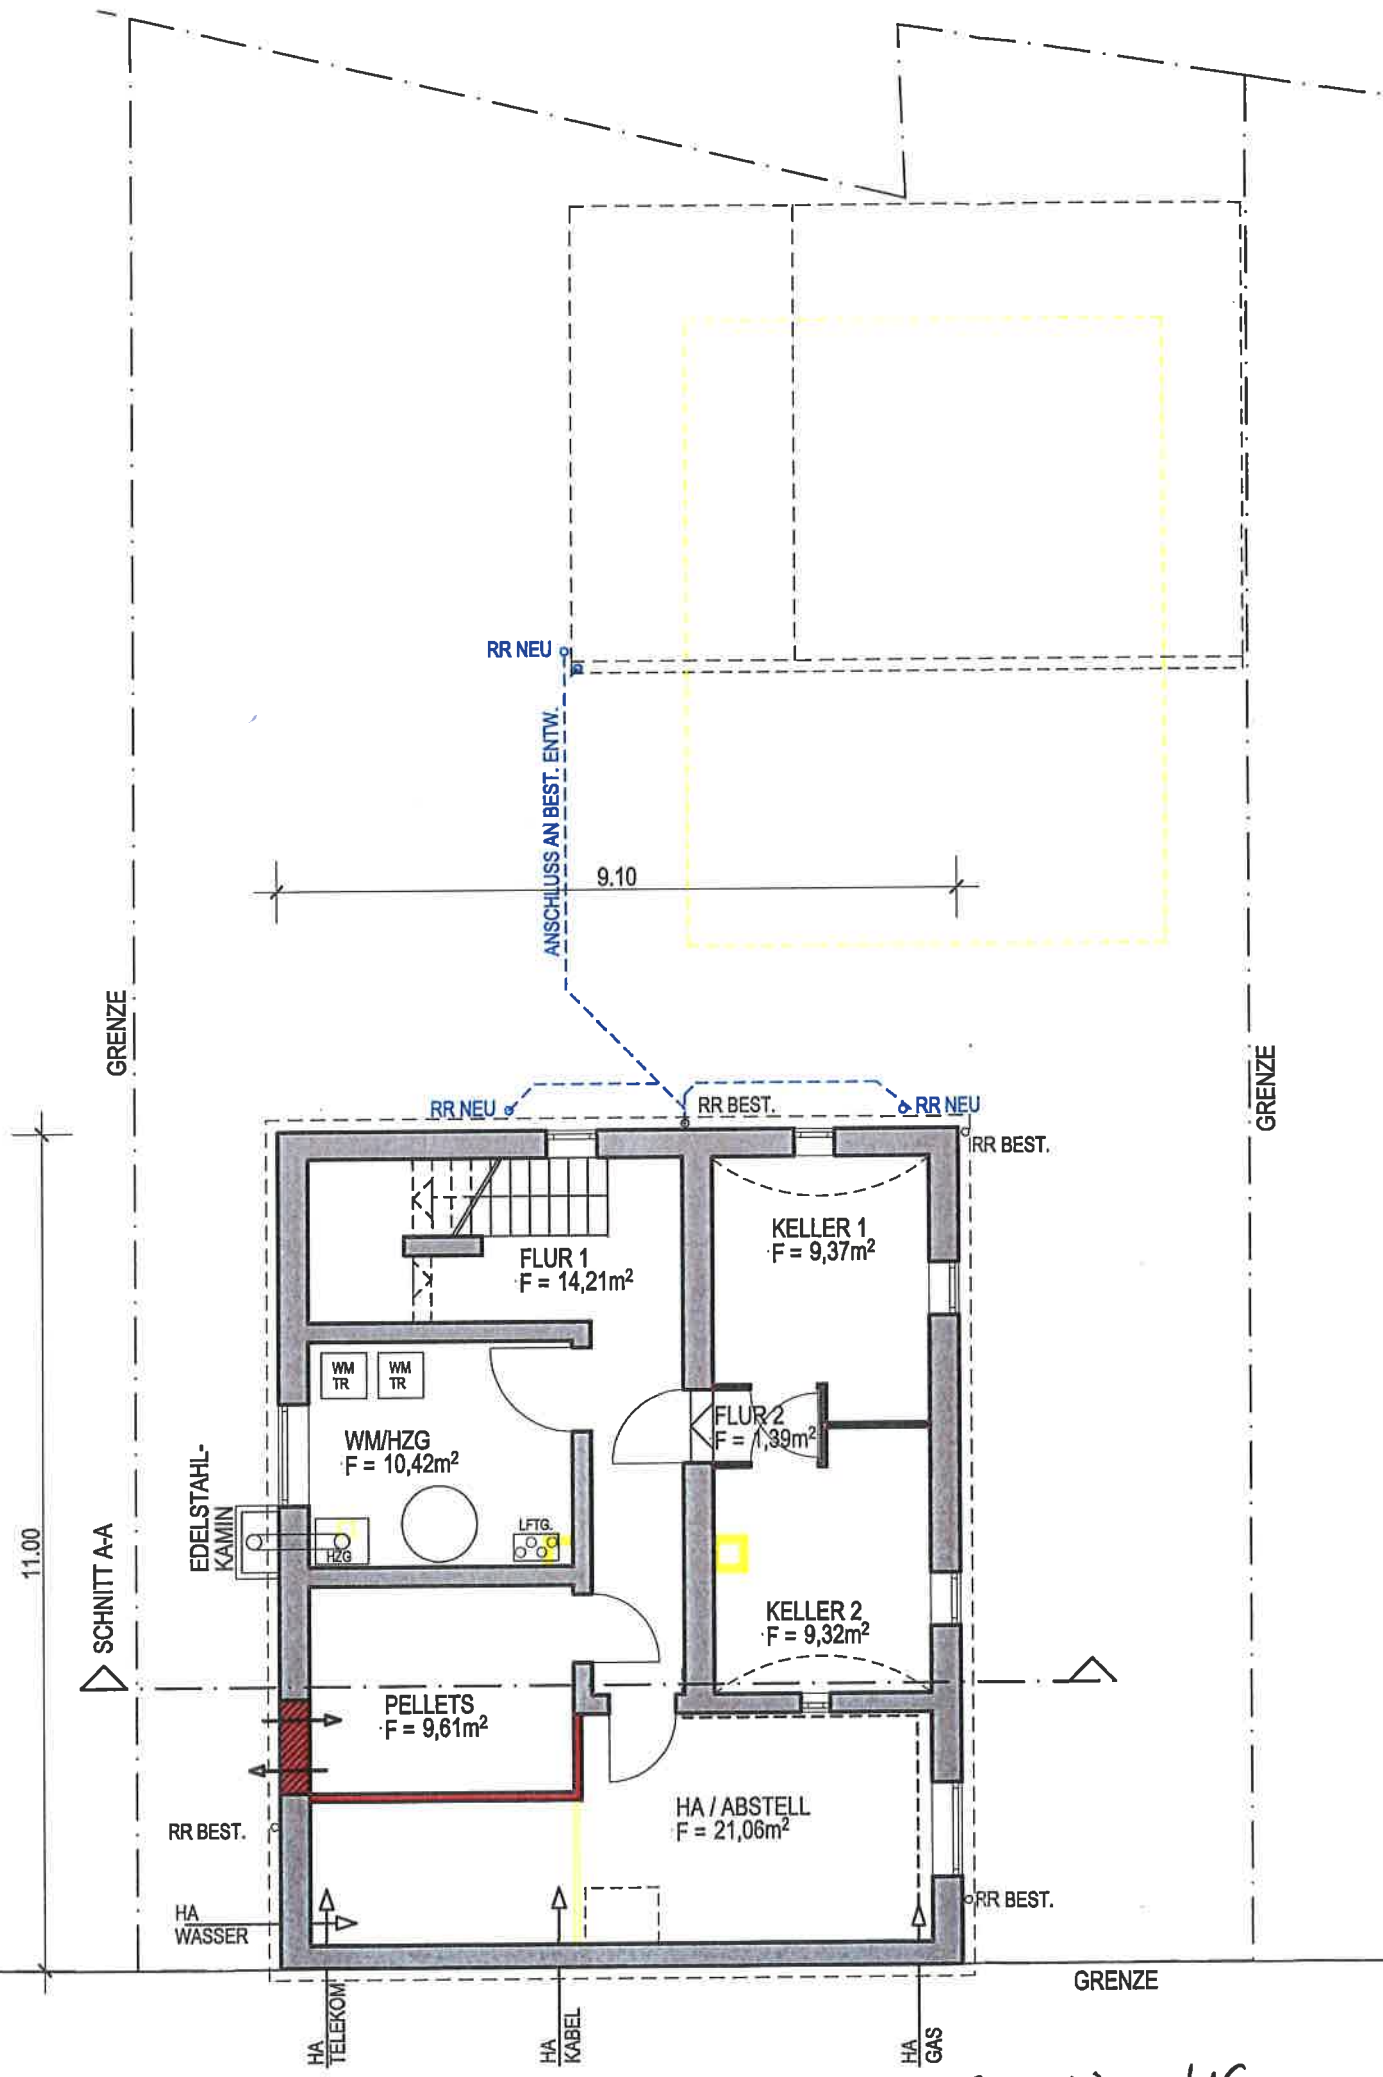

Grundriss UG
M 1:100