


UNTERGESCHOSS

M 1 : 100

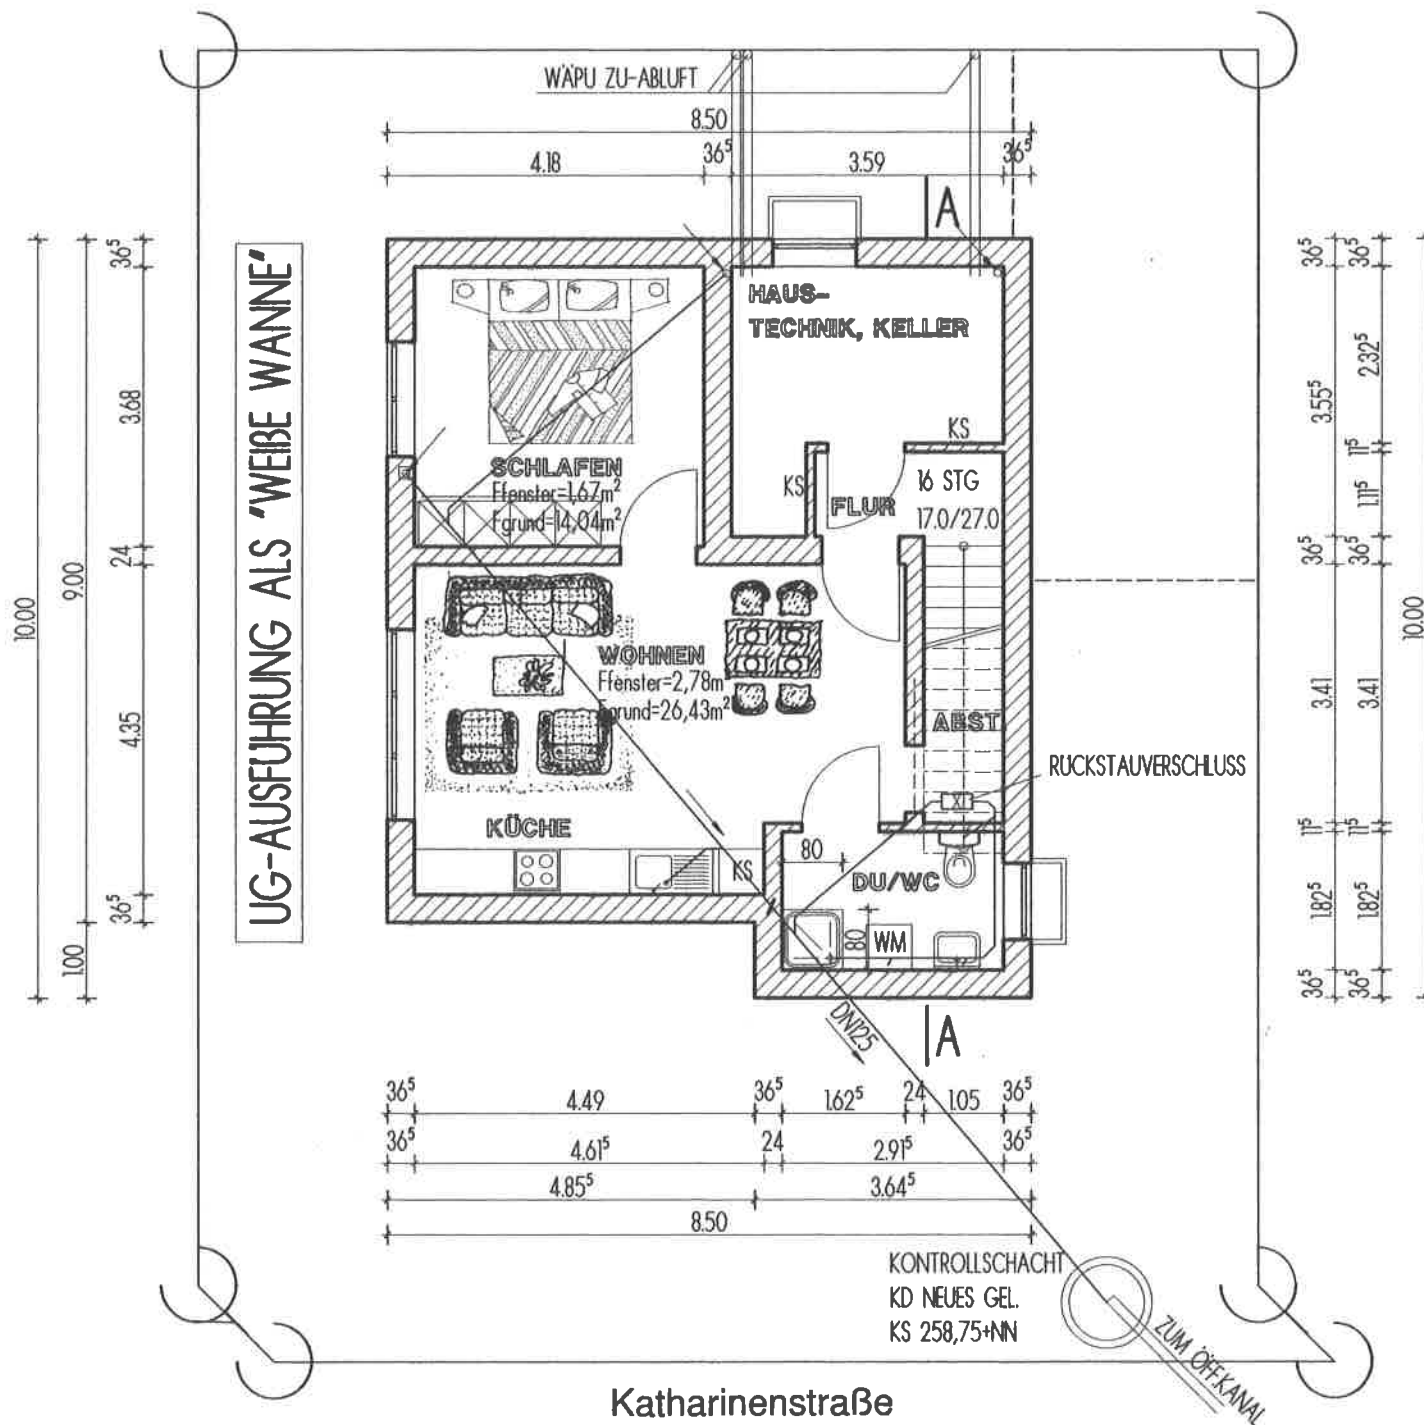

Planverfasser:

*Eugen Bastian*

Eugen Bastian Dipl.Ing.(FH)

Goethestr. 101/1

73525 Schwäbisch Gmünd

Tel.07171/65564

18.10.17