


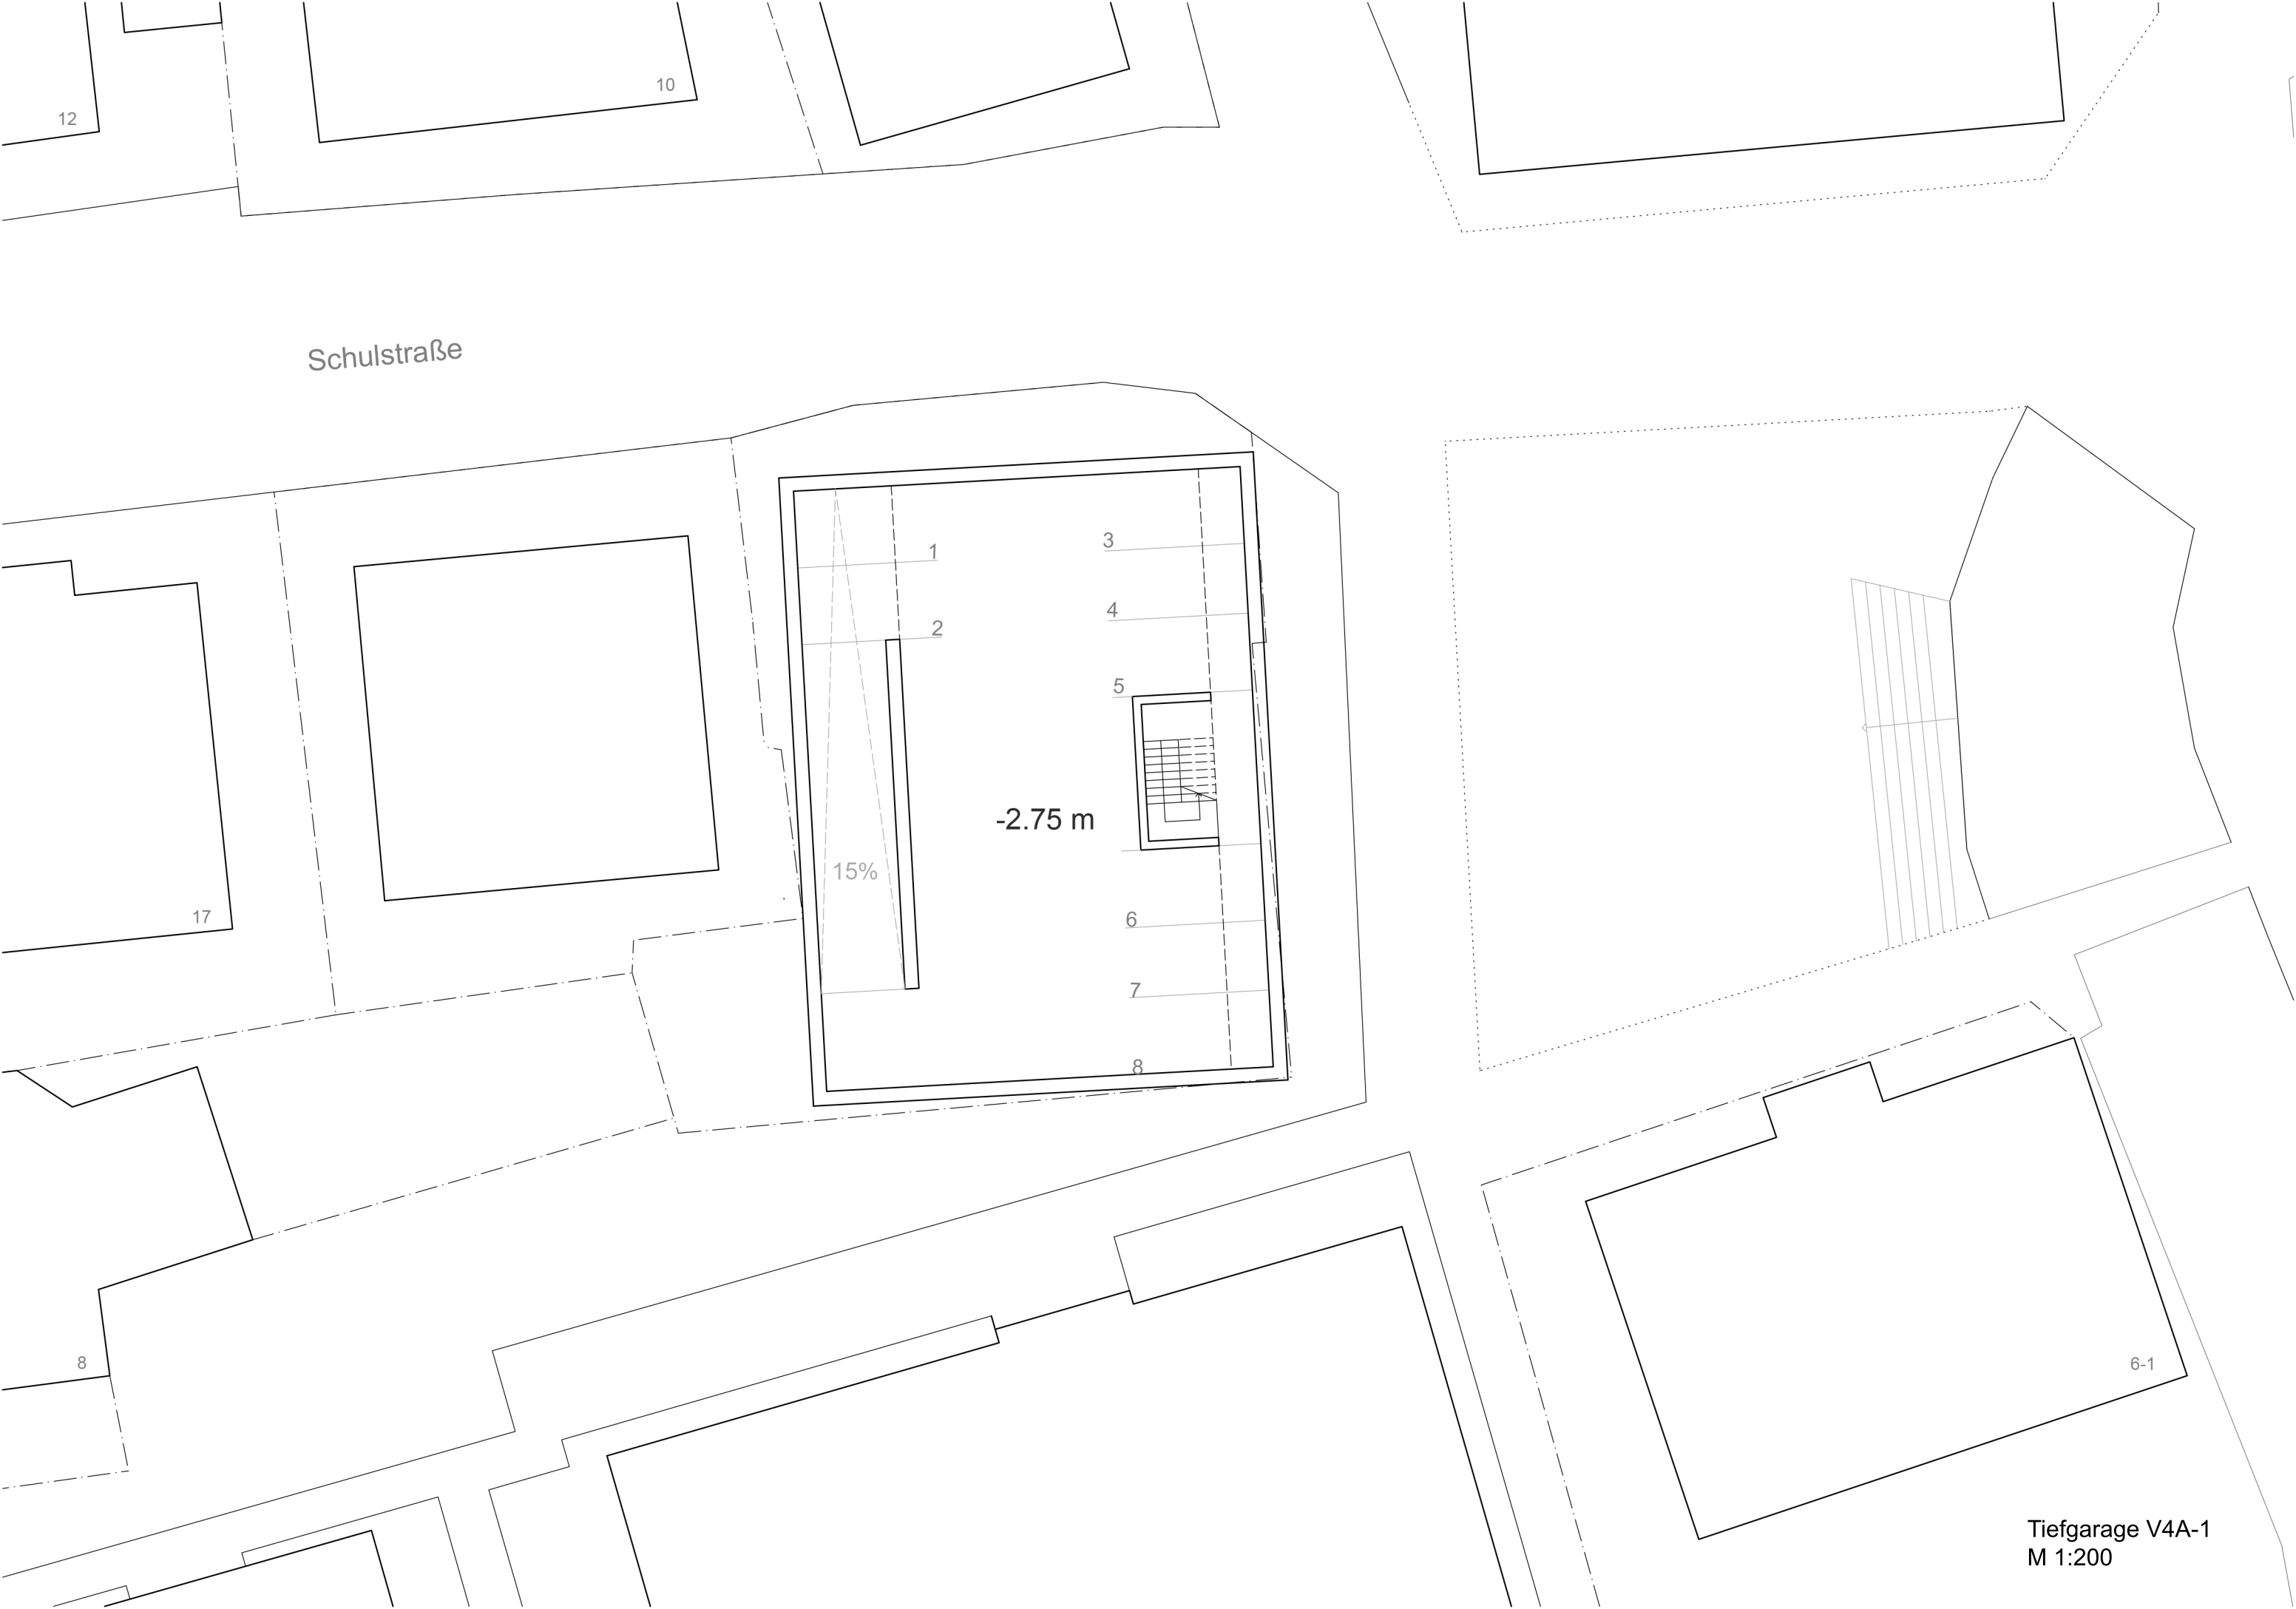

10

12

Schulstraße

17

8

1

2

3

4

5

6

7

8

-2.75 m

15%

6-1

Tiefgarage V4A-1
M 1:200