


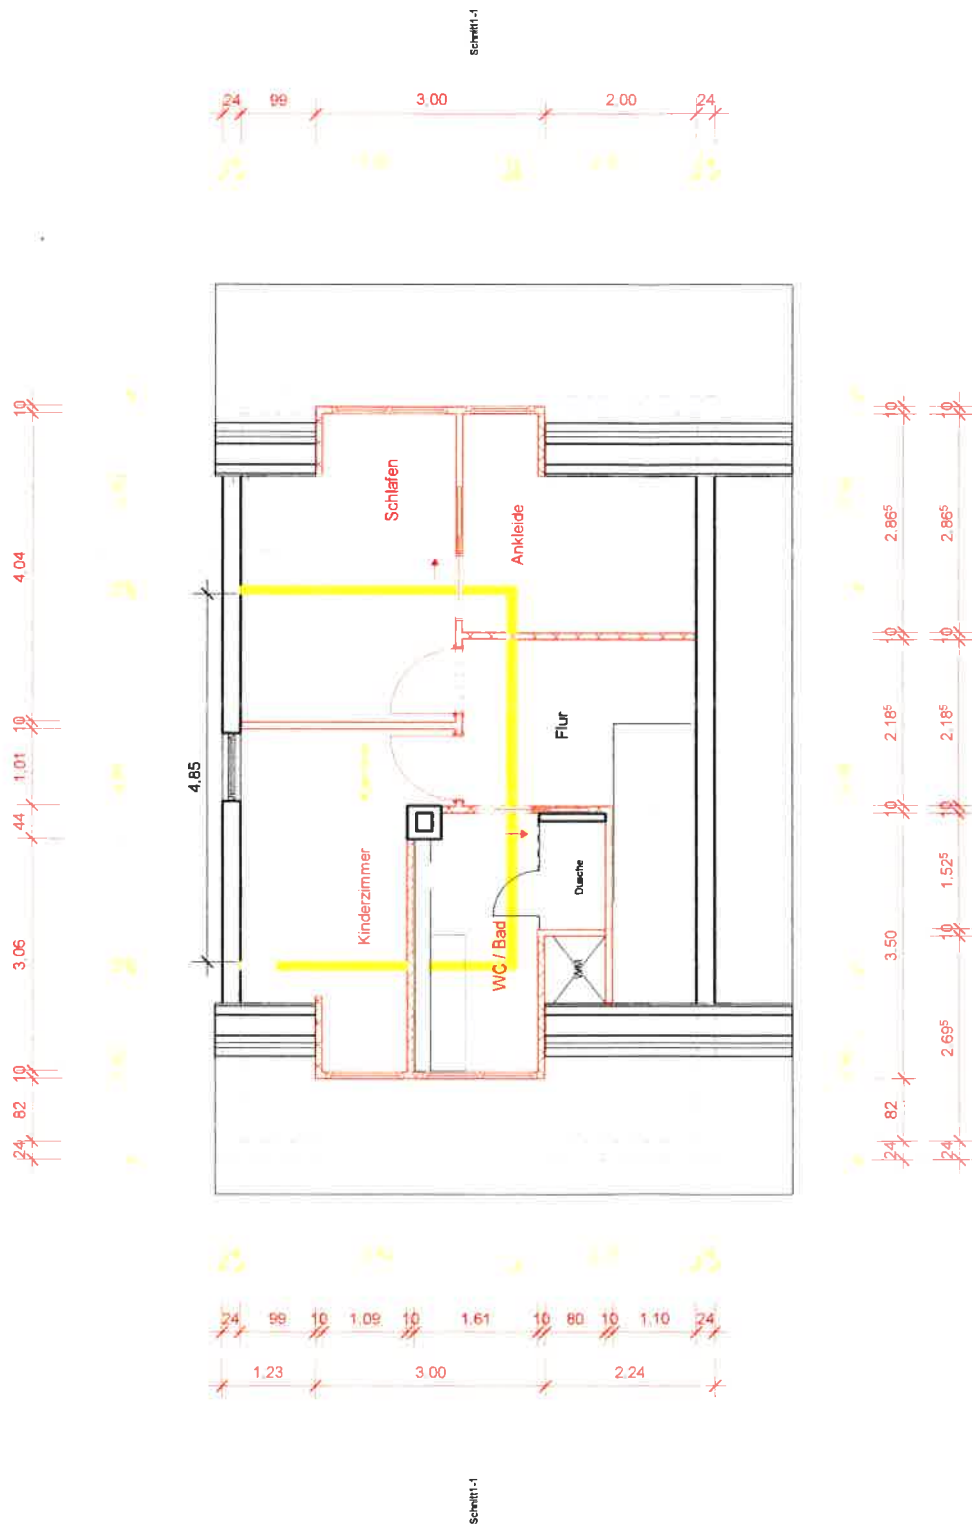

Grundriss DG
M 1:100
10.12.2018