


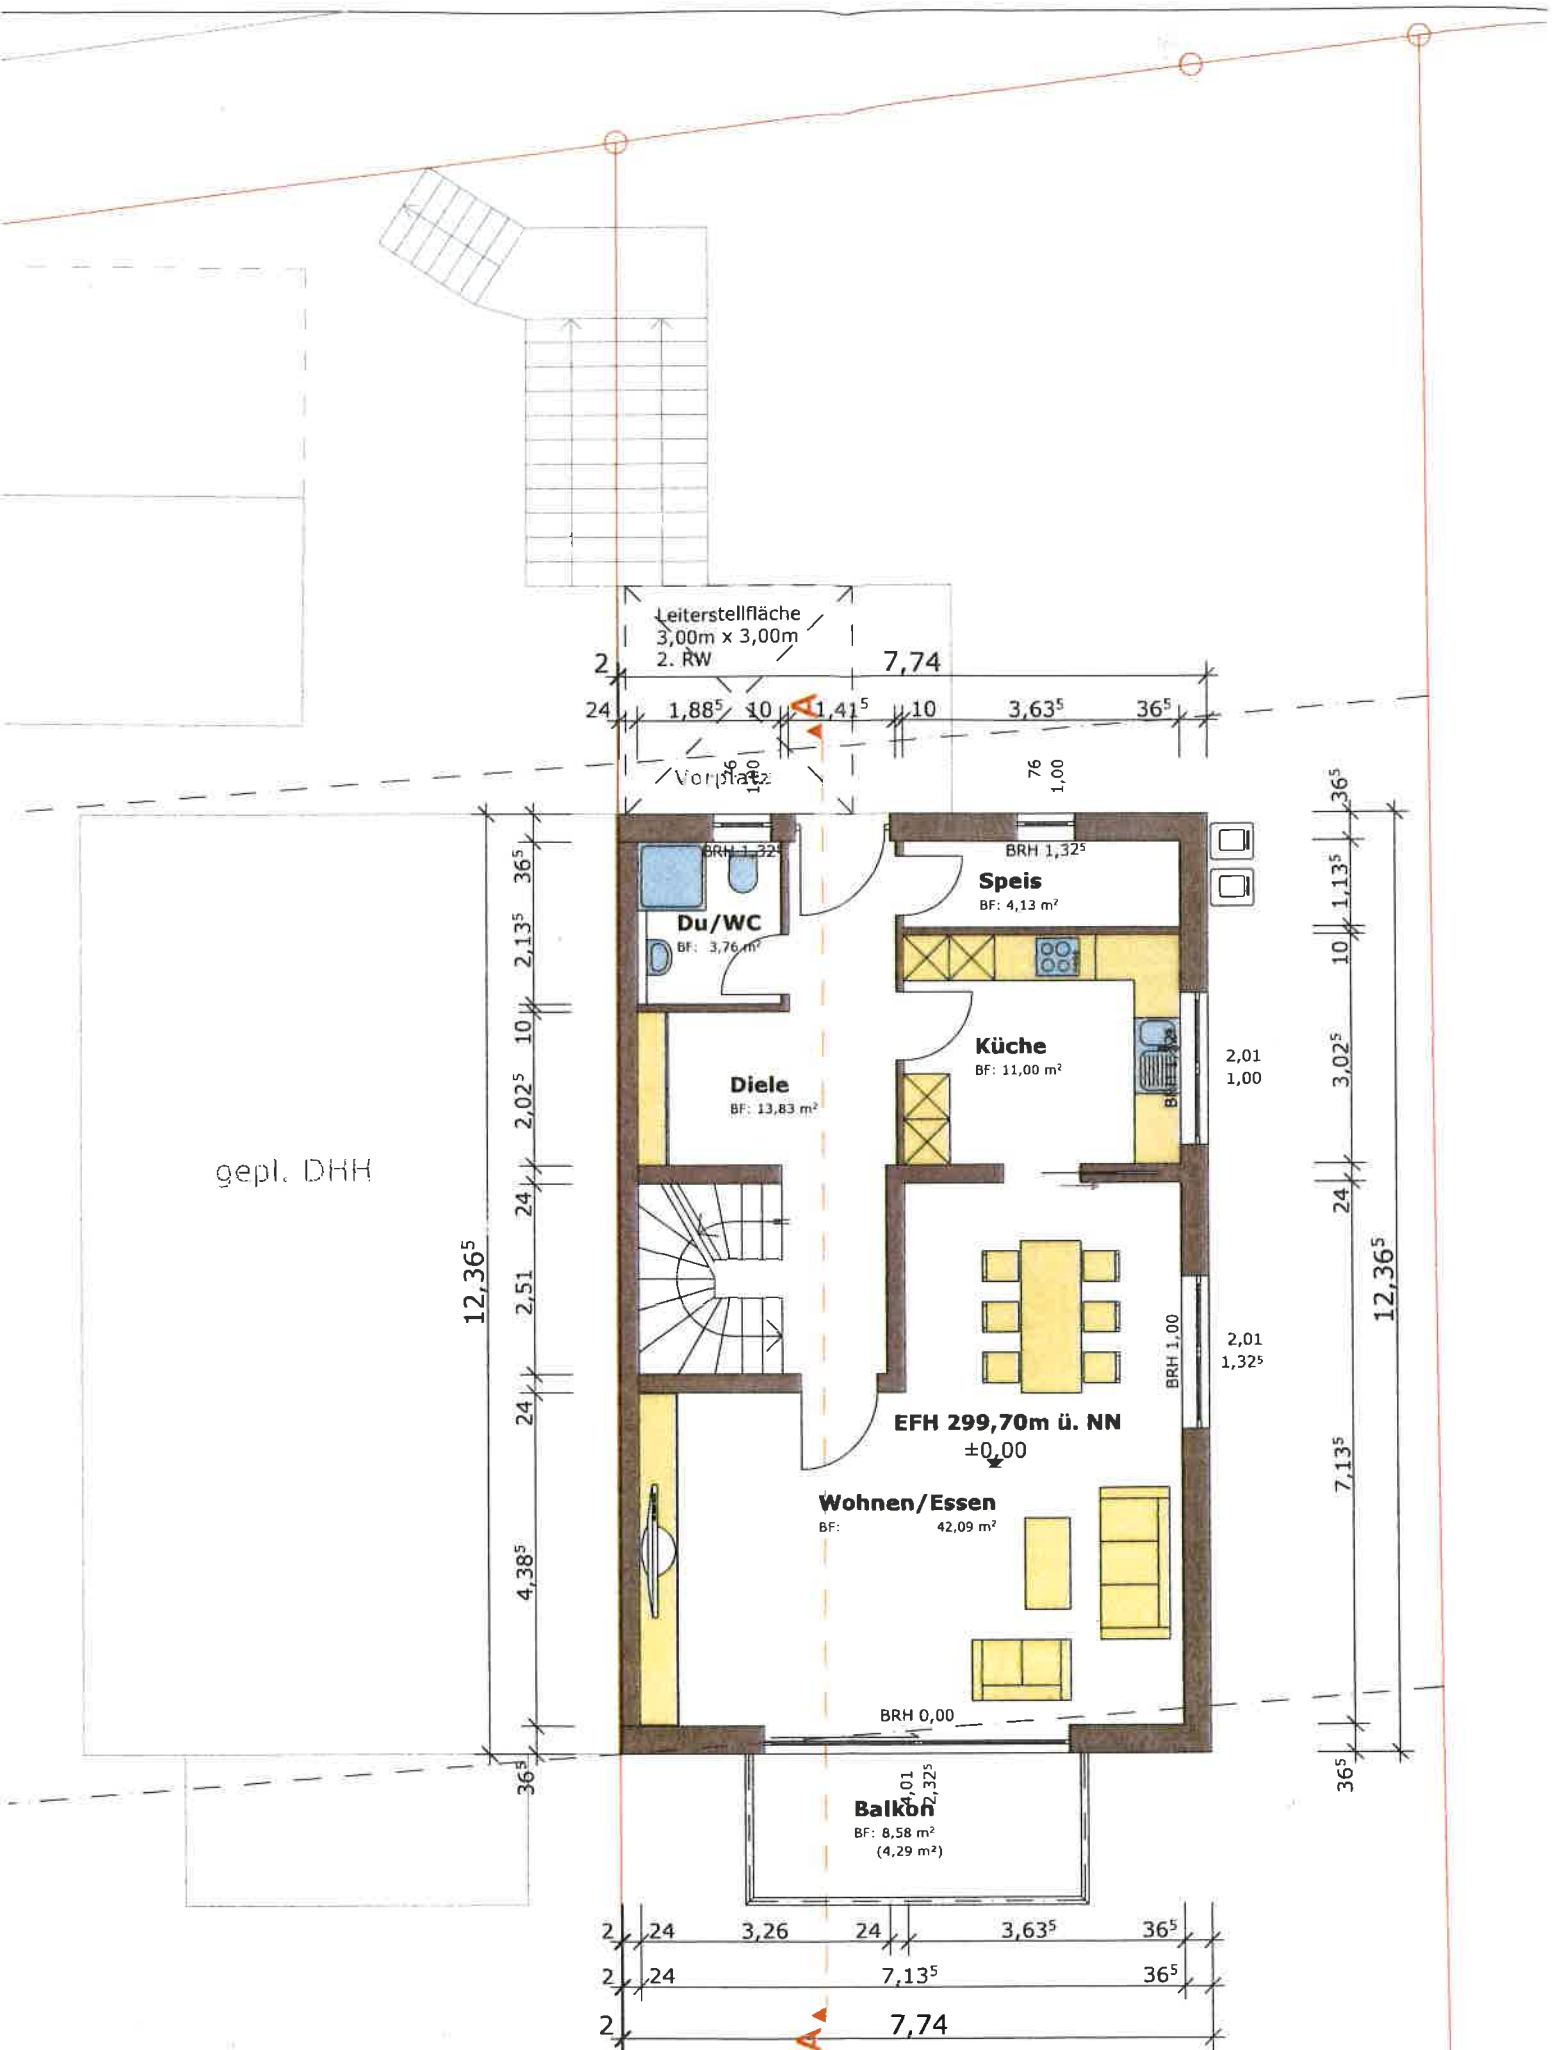

Grundriss EG v. 20.09.19

M 1 : 100