


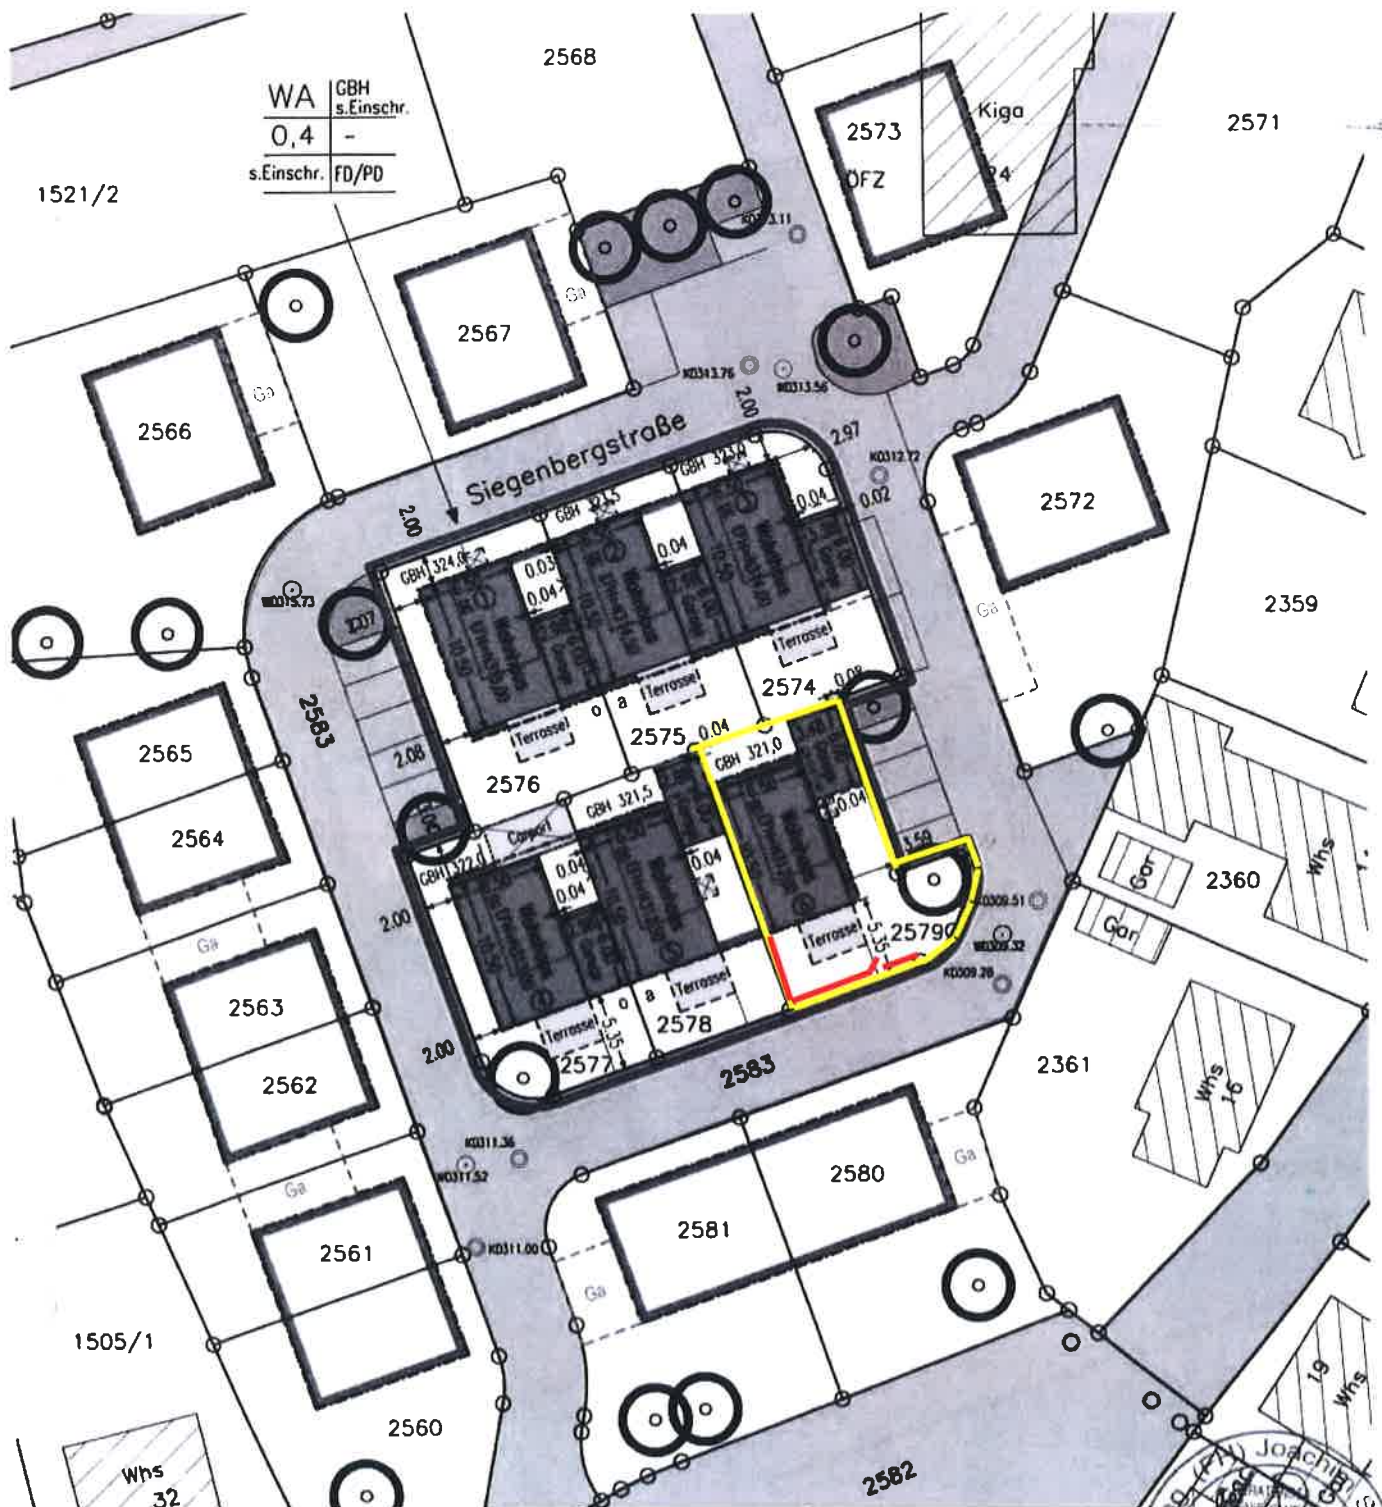

08.03.19

Maßstab 1:500