


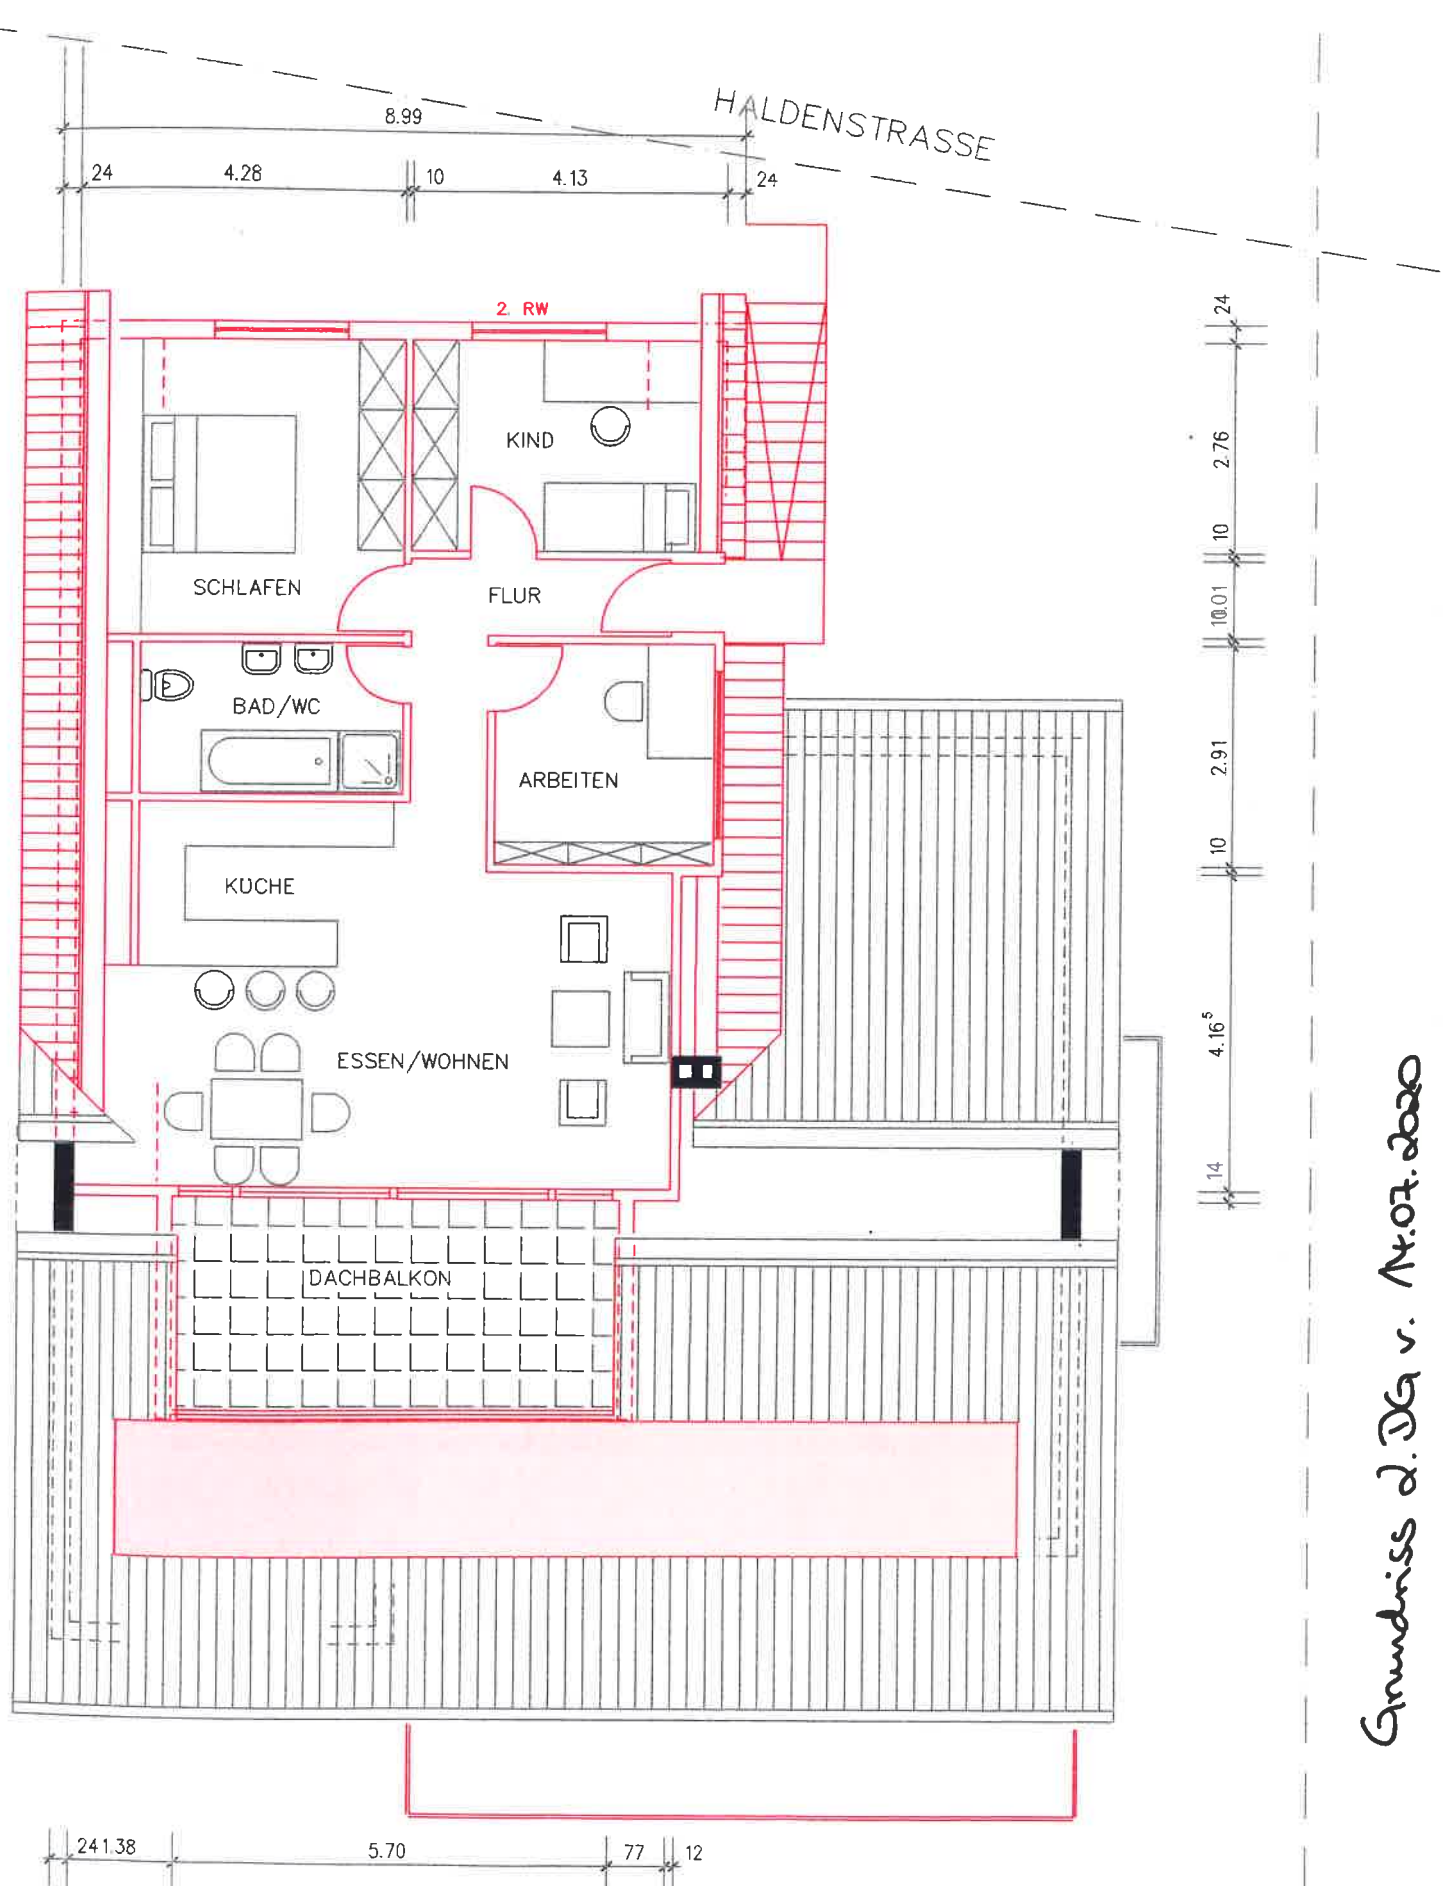

Grundriss d. Dg v. 14.07.2020