


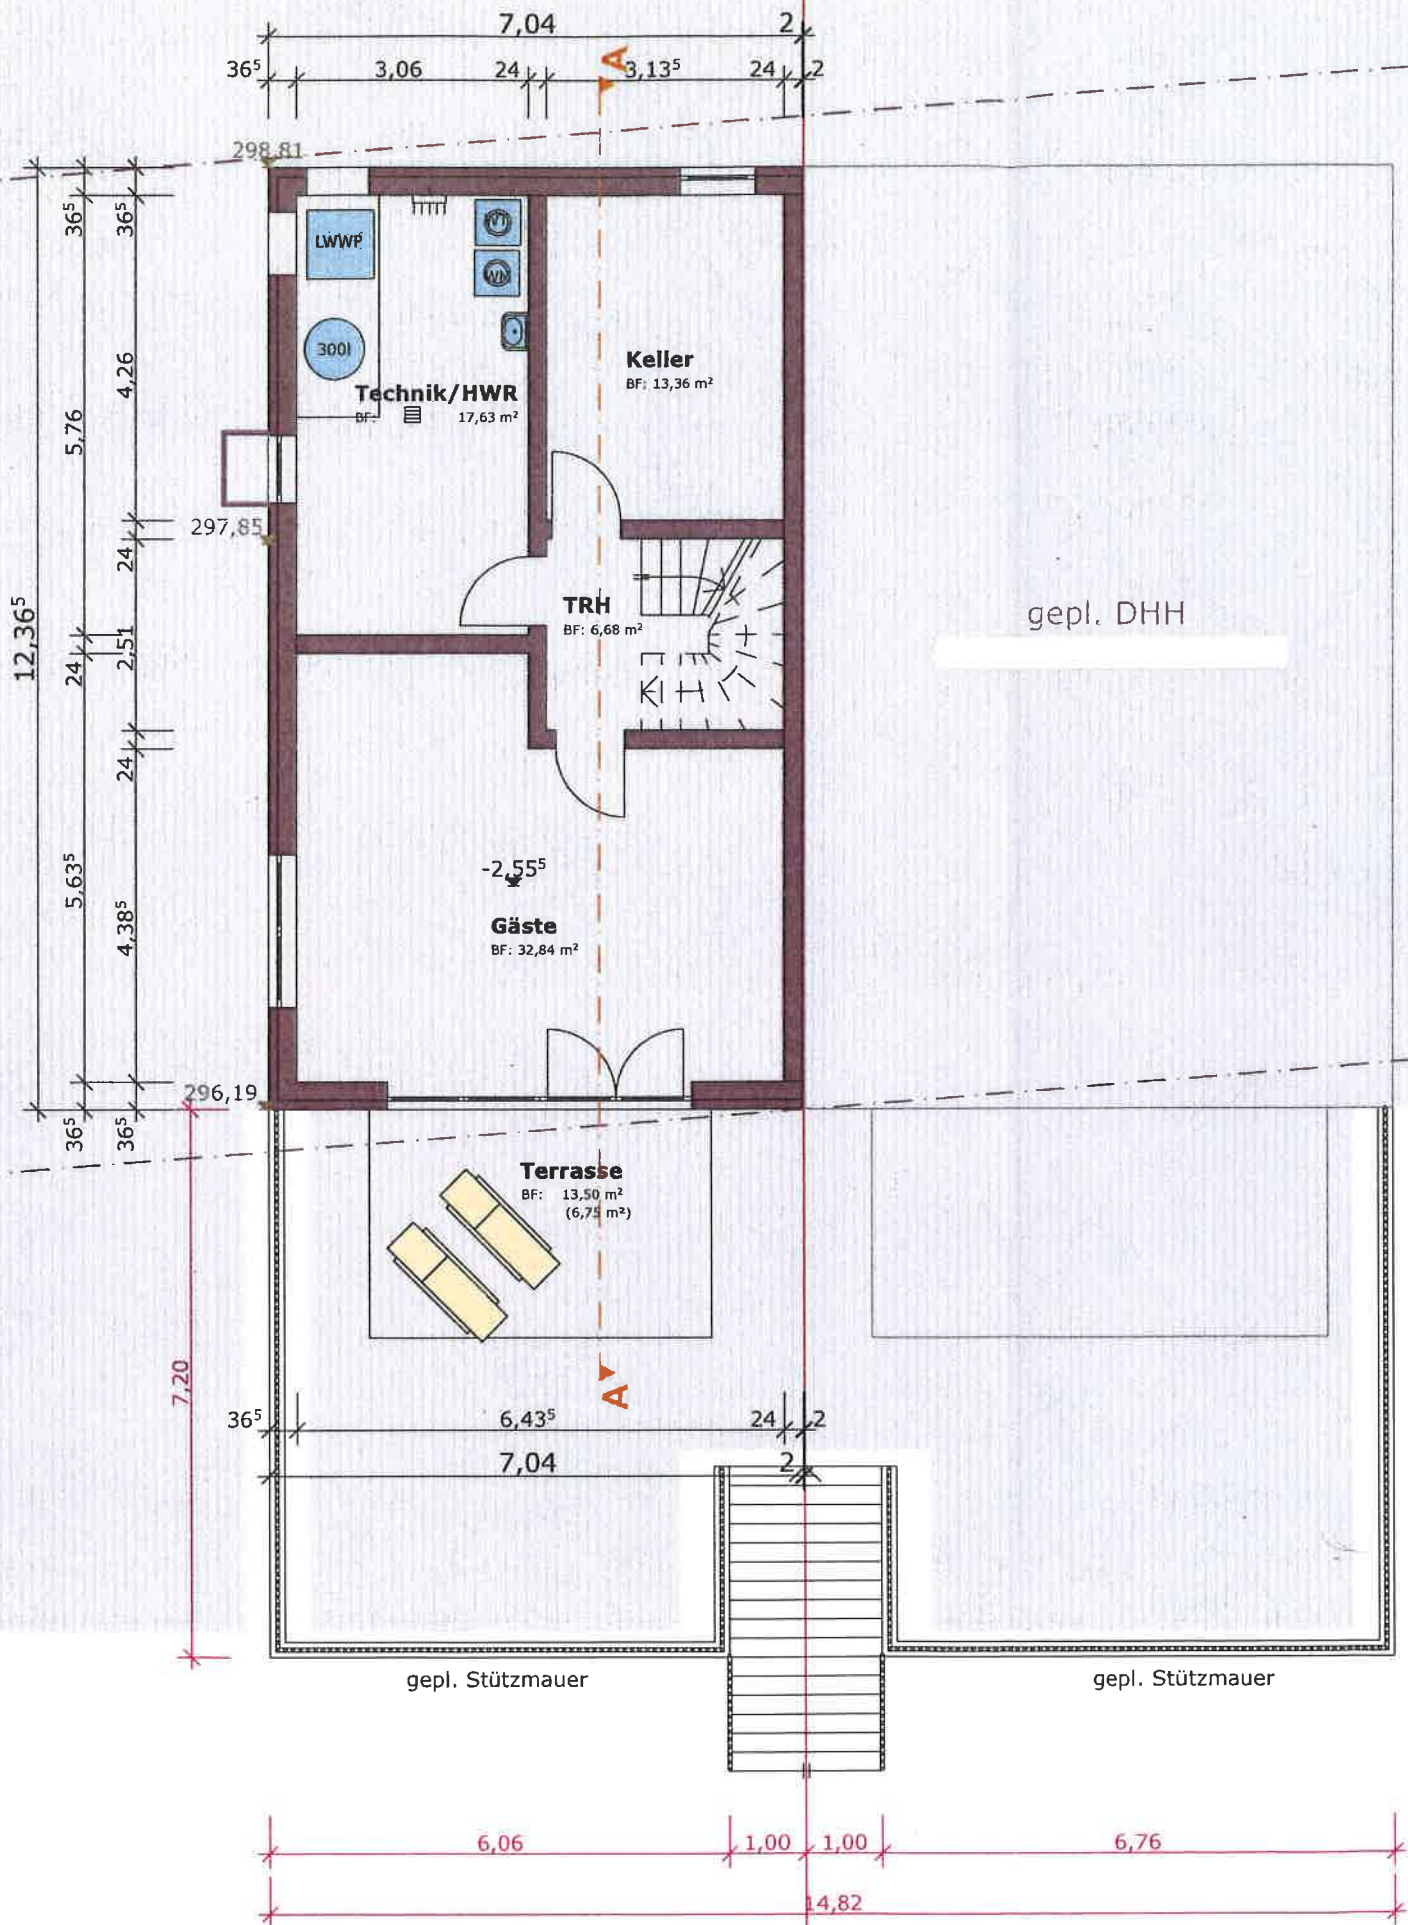

Grundriss UG v. 20.09.2020
M 1:100