


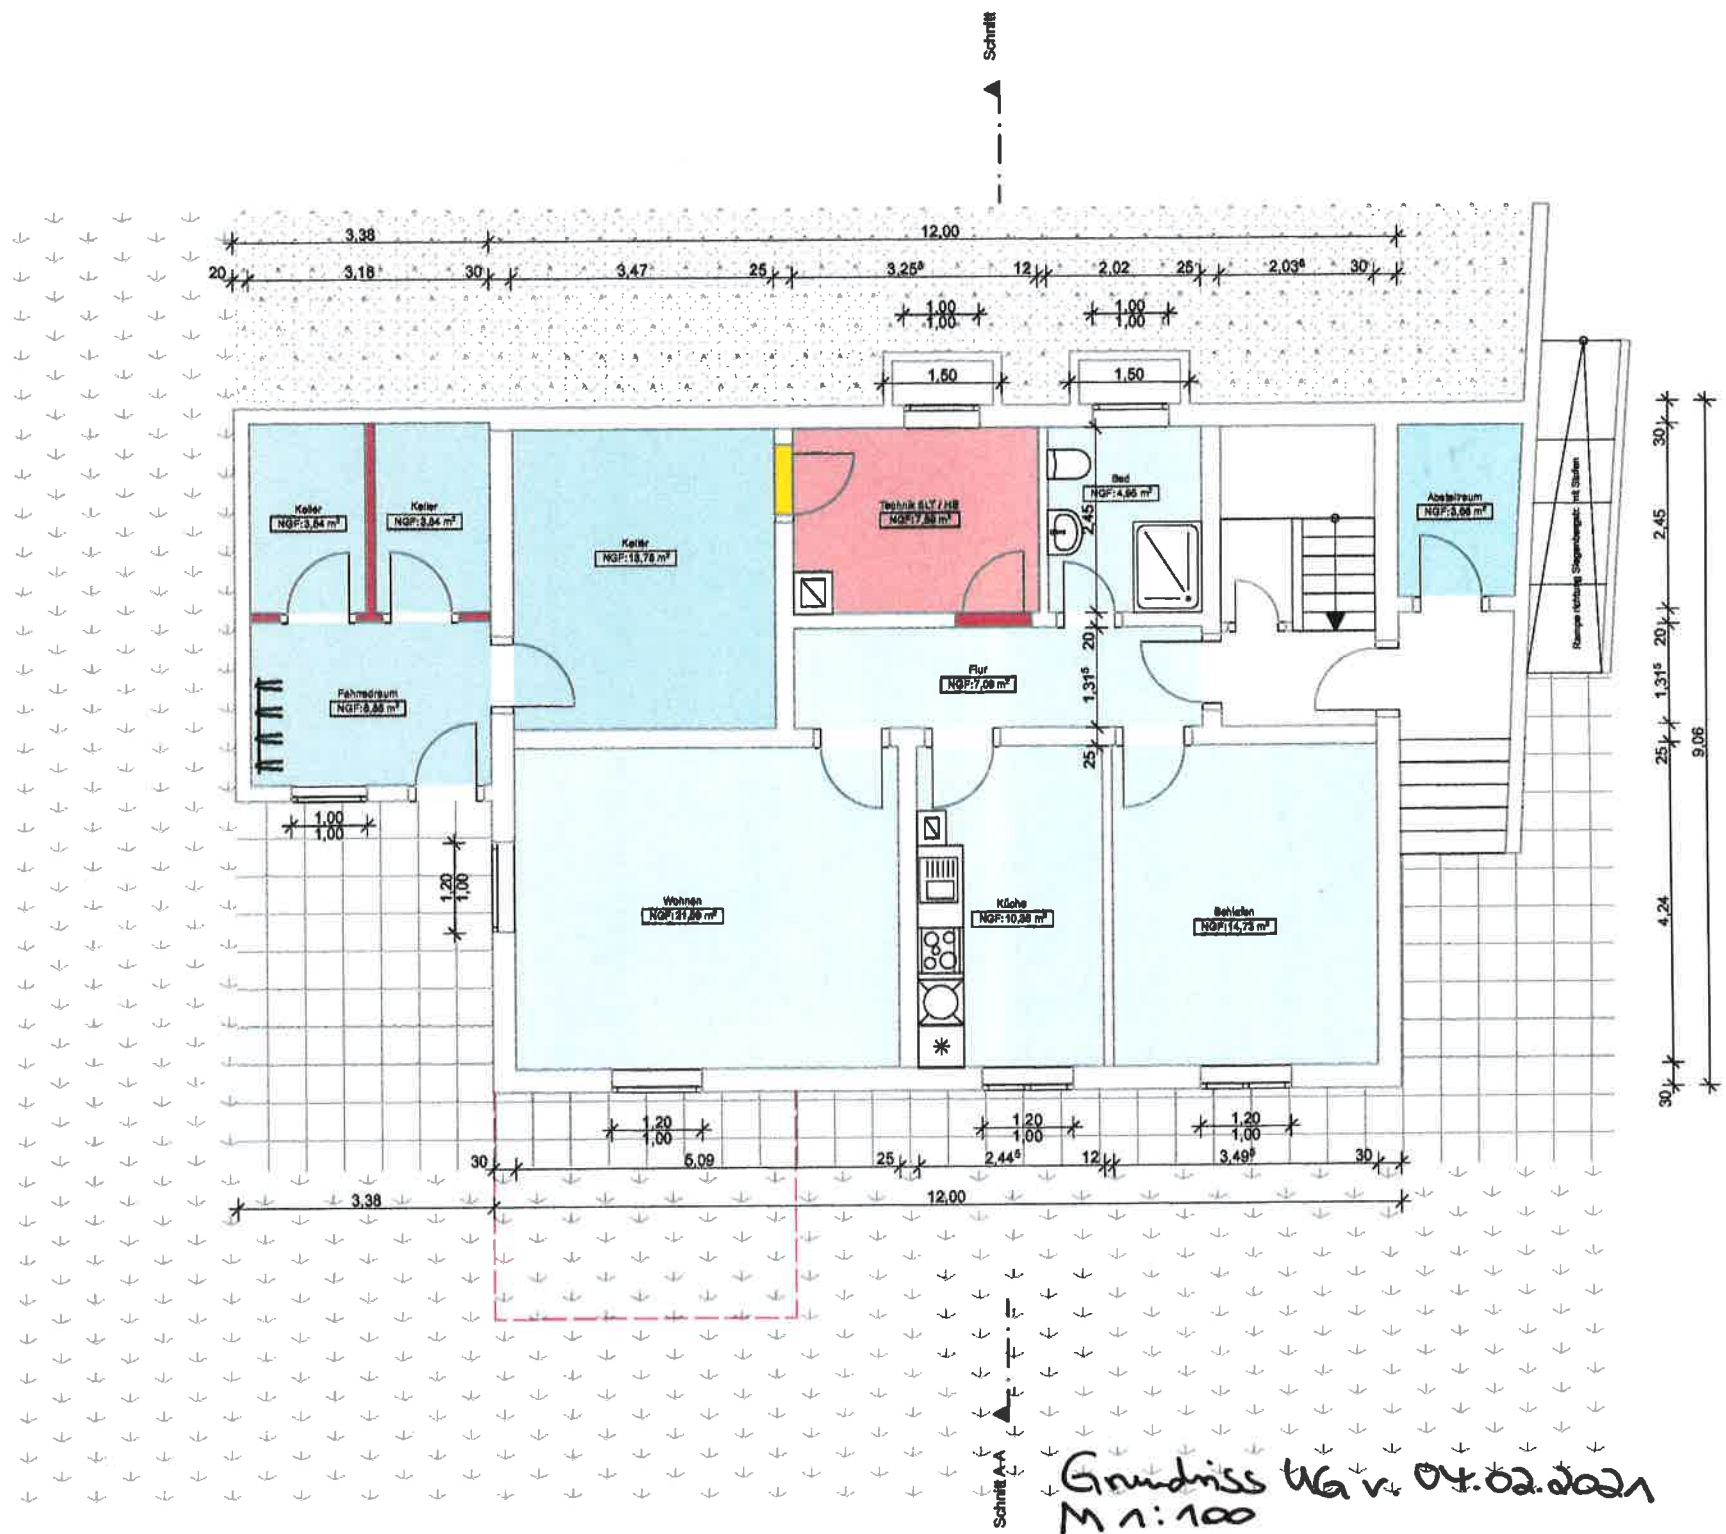

Grundriss WG v. 04.02.2021
M 1:100