


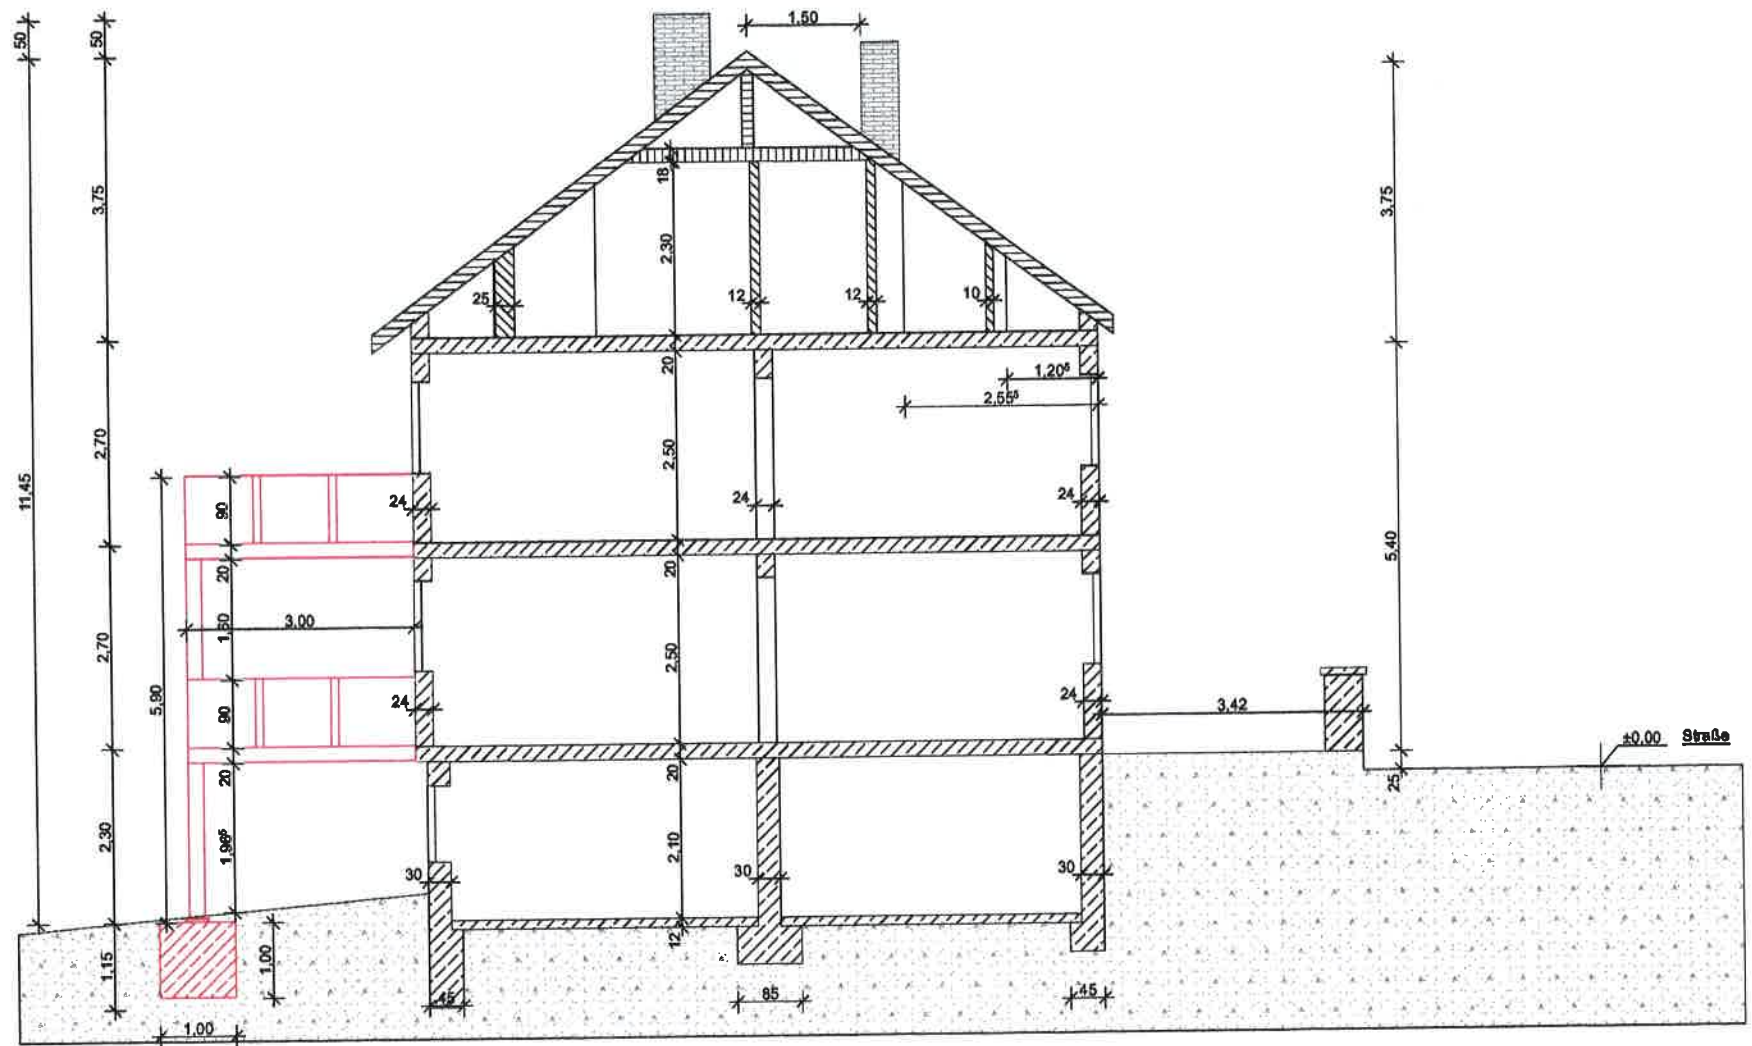

Schnitt A-A v. 04.02.2021  
M 1:100