


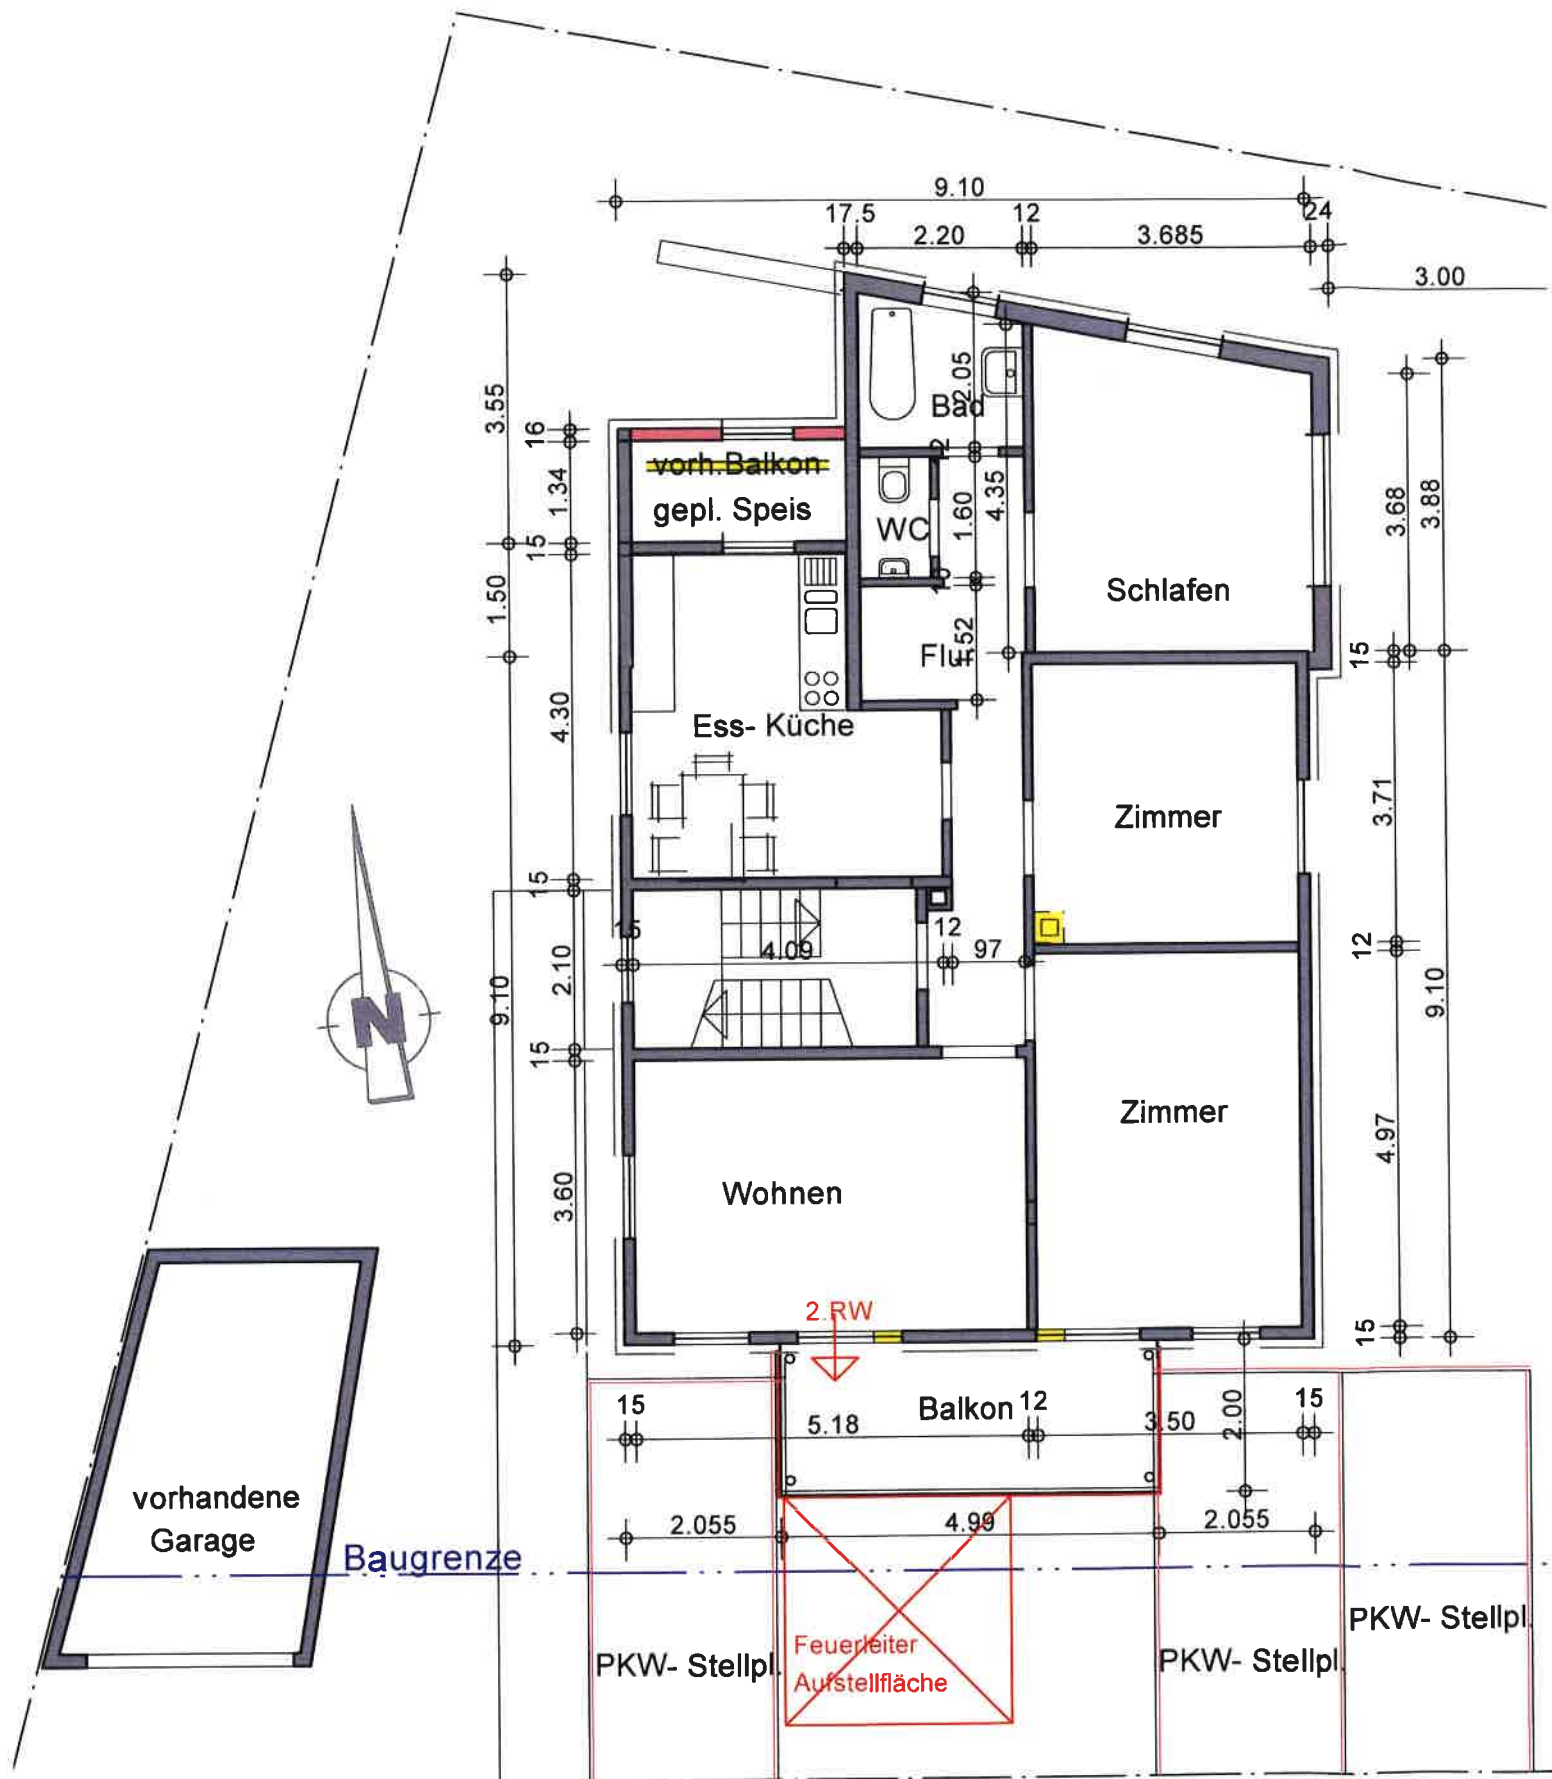

Grundriss EG v. 08.03.2021
M 1:100