


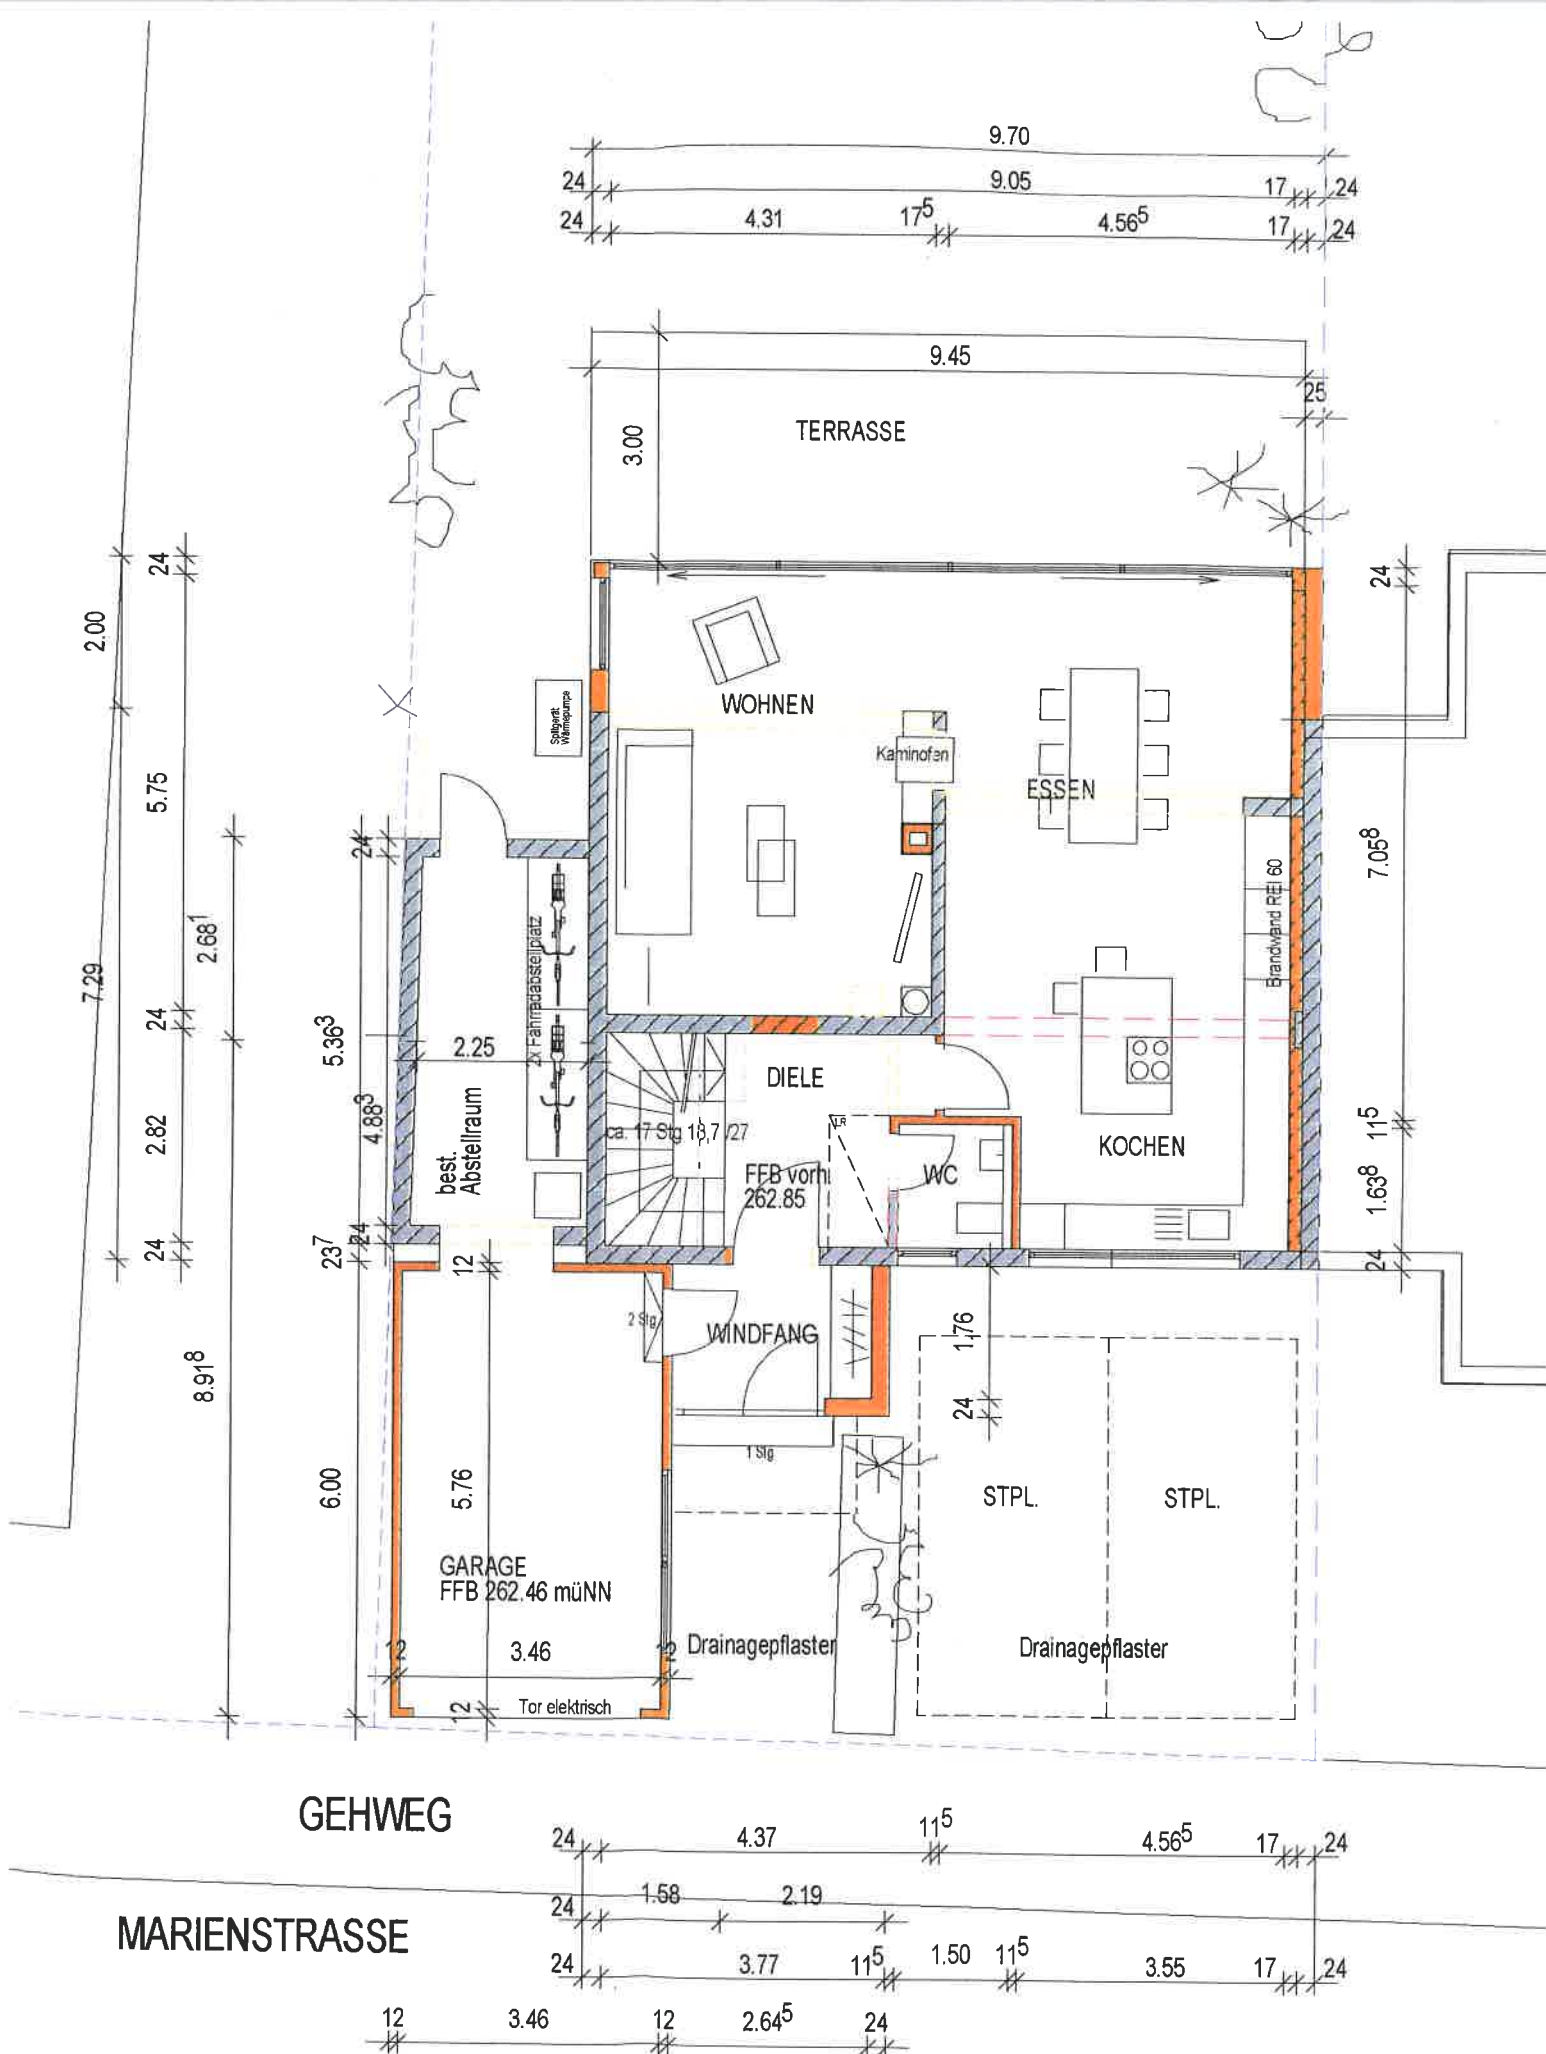

Grundriss EG v. 06.05.2021
M 1:100