


GRENZE

24 5.51 24 2.76 24 1.01 1.11⁵ 1.34⁶ 1.10 1.69 24

HALDENSTRASSE

7.70 1.10 2.50 2.50 1.60

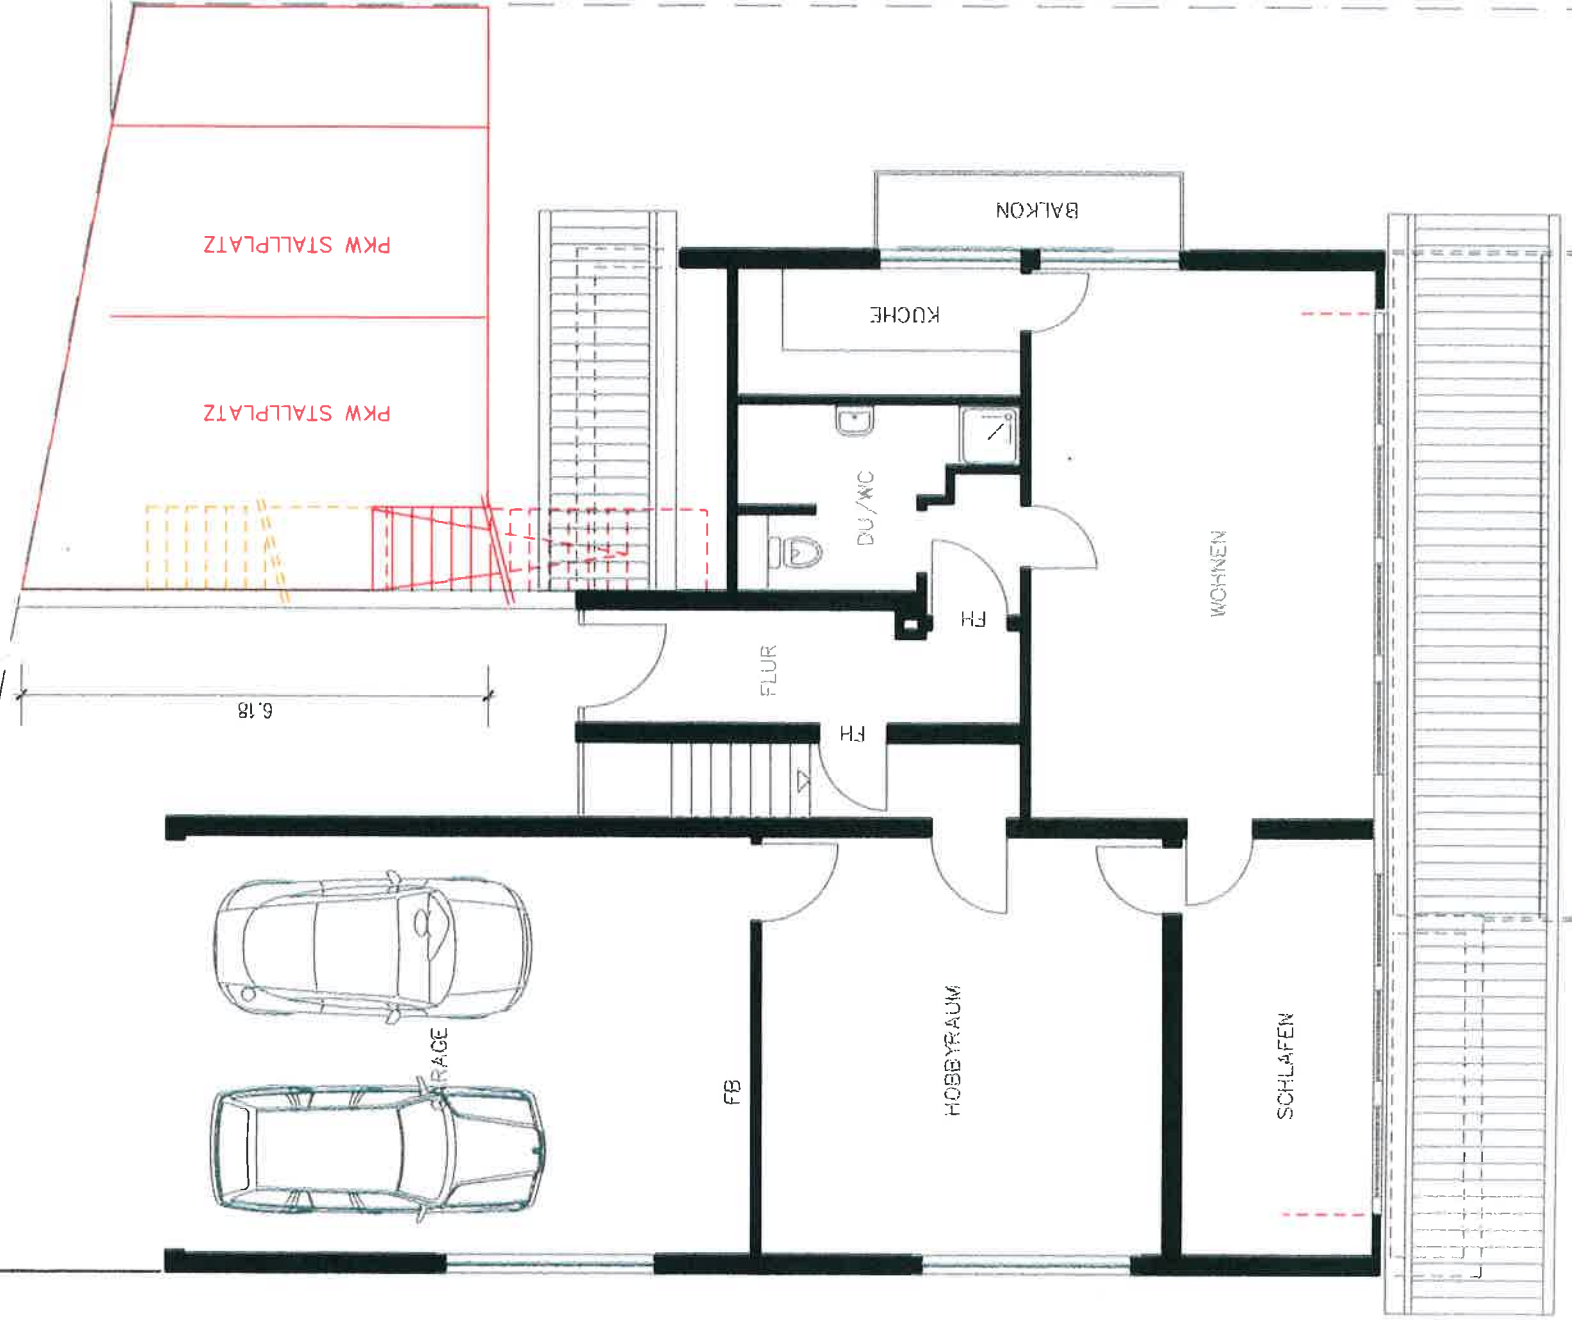

6.18

24 7.50 12 5.31 24 2.56 24 96 24 96 24

Grundriss 1. Obergeschoss v. 17.05.21
M 1:100