


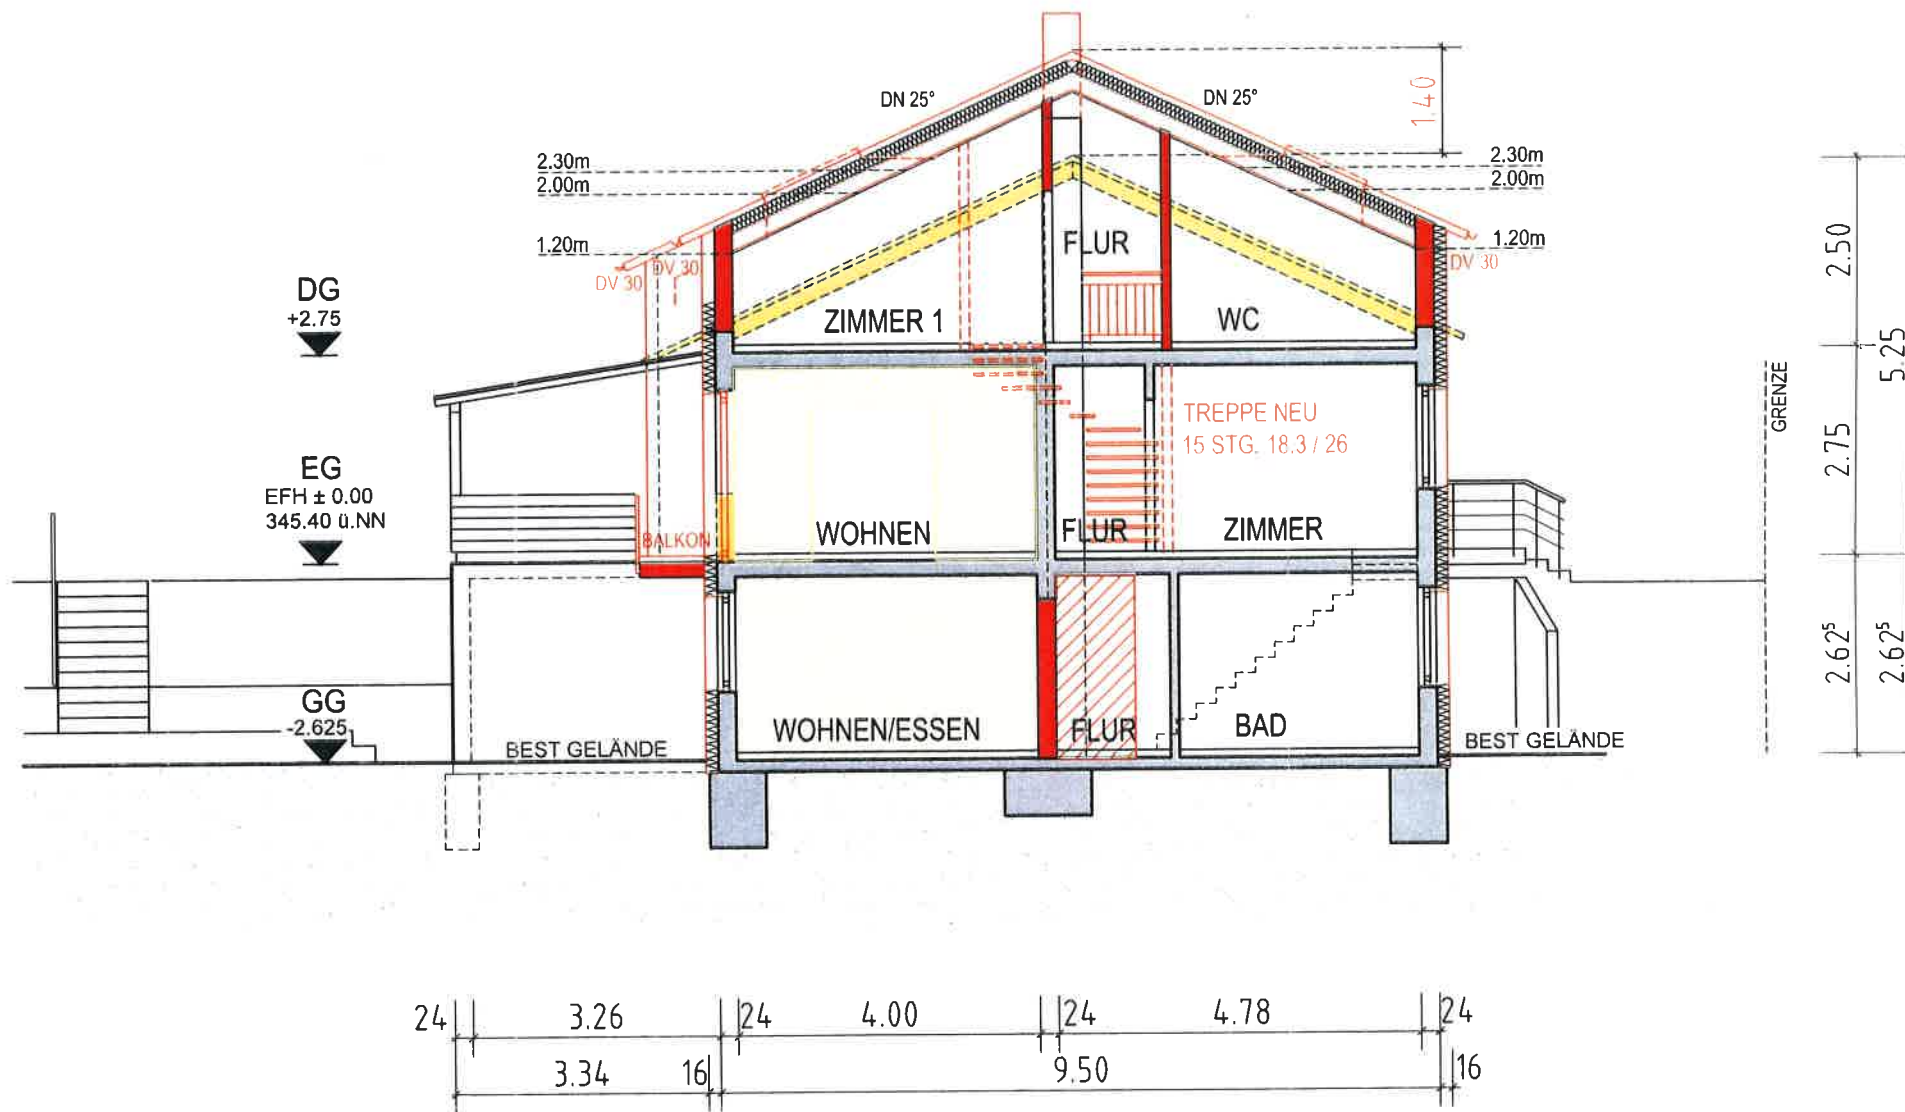

Schnitt A-A v. 17.06.2022  
M 1:100