


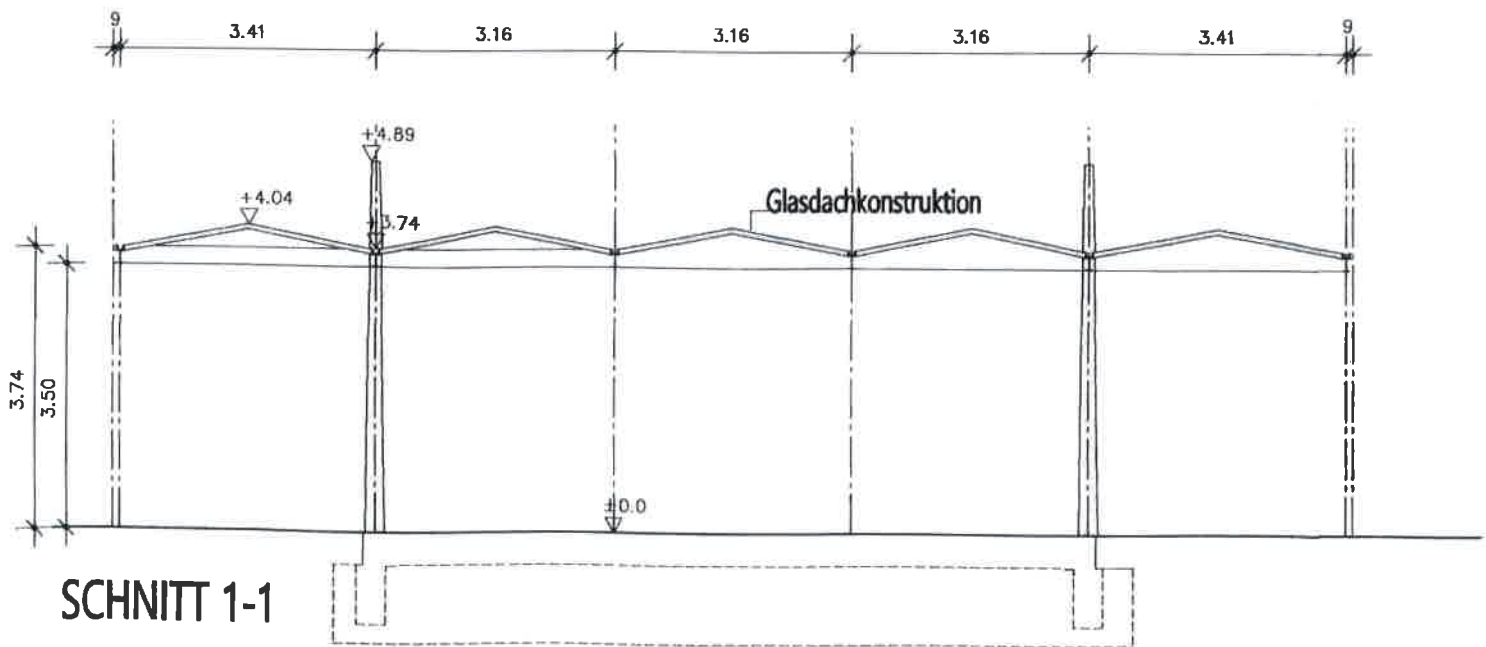

Schnitt 1-1 v. 14.10.2022
M 1:100