


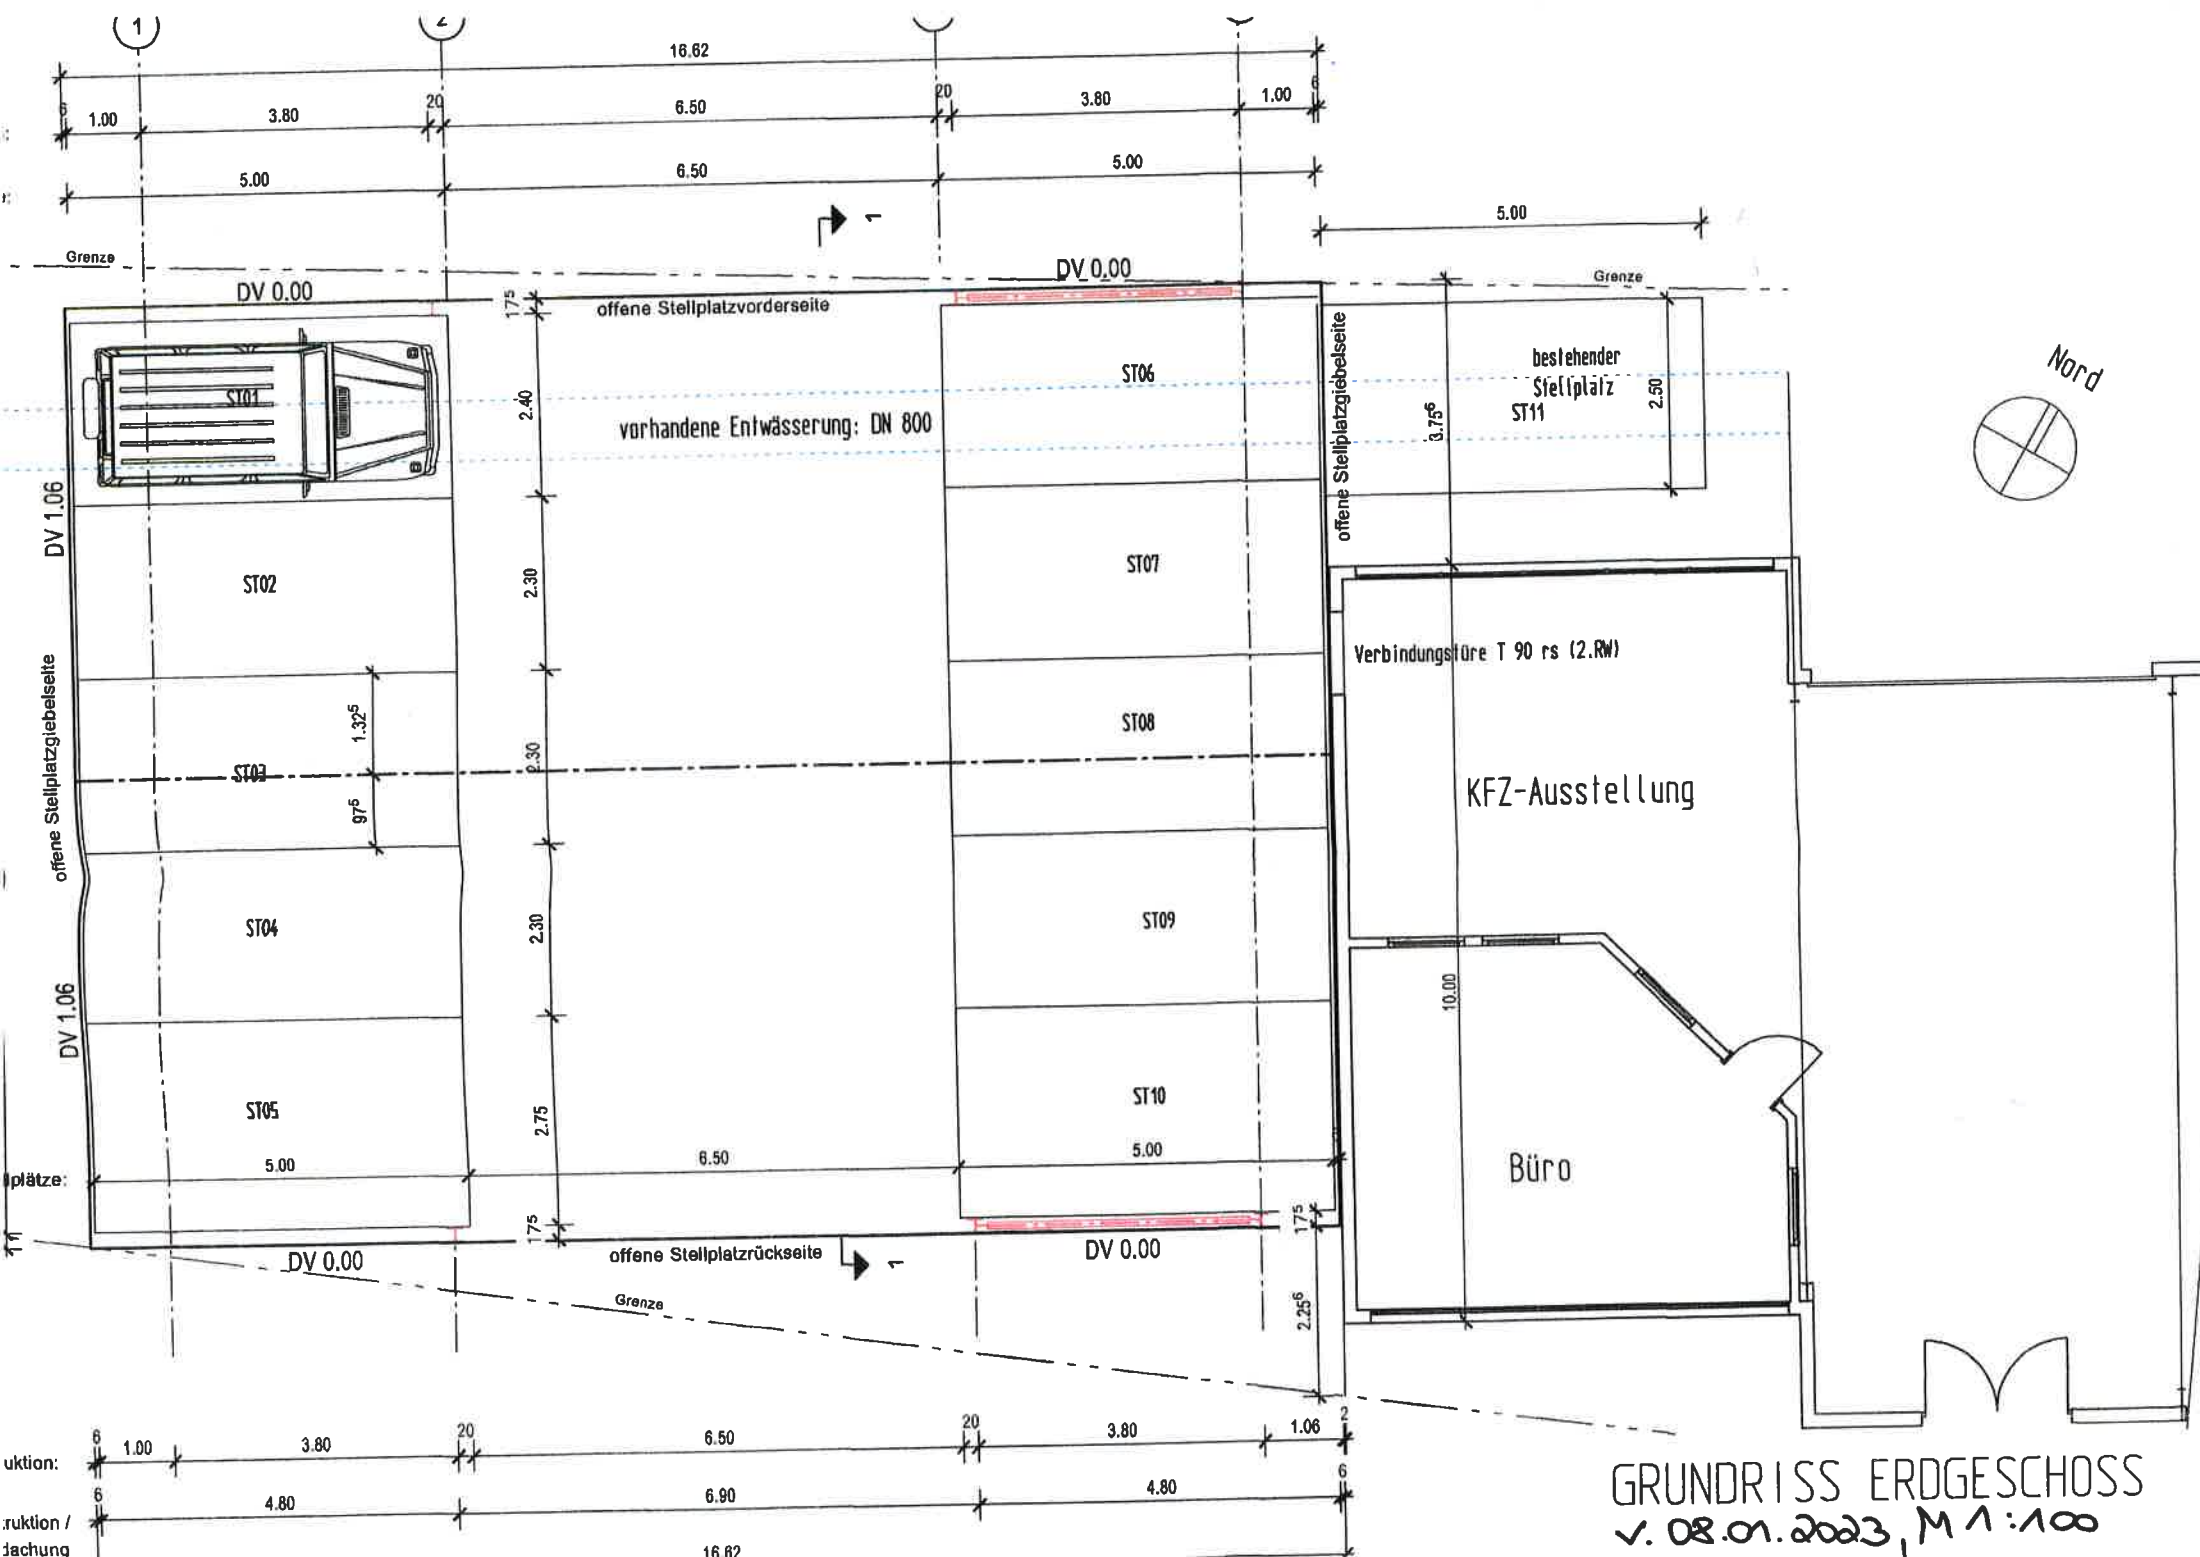

GRUNDRISS ERDGESCHOSS
v. 08.01.2023, M 1:100