


ERDGESCHOSS

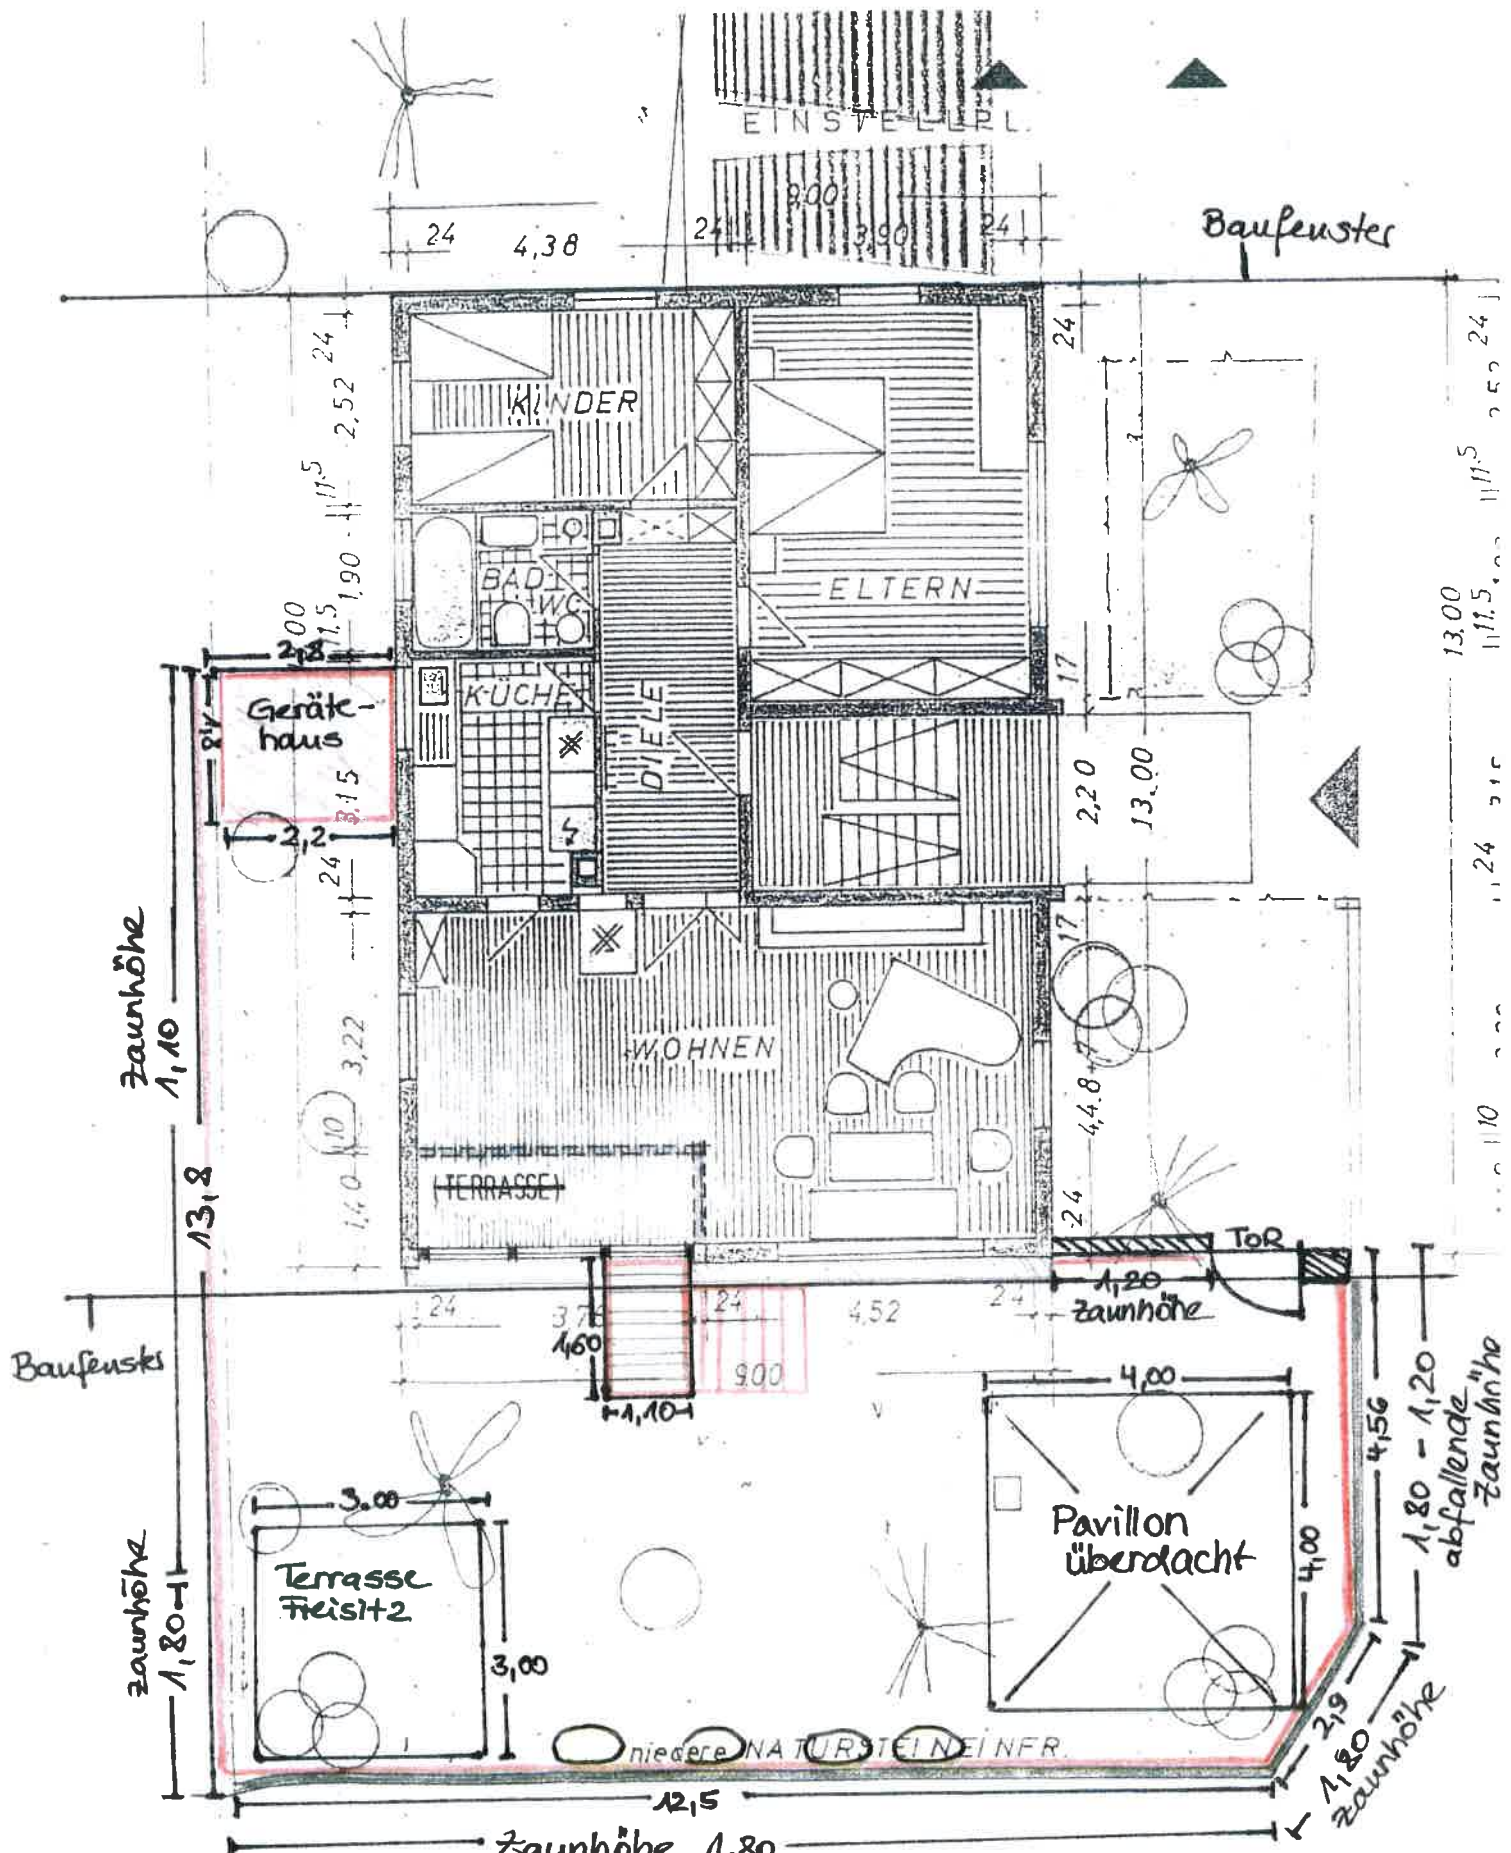

Grundriss EG v. 05.06.2023
M 1 : 100