


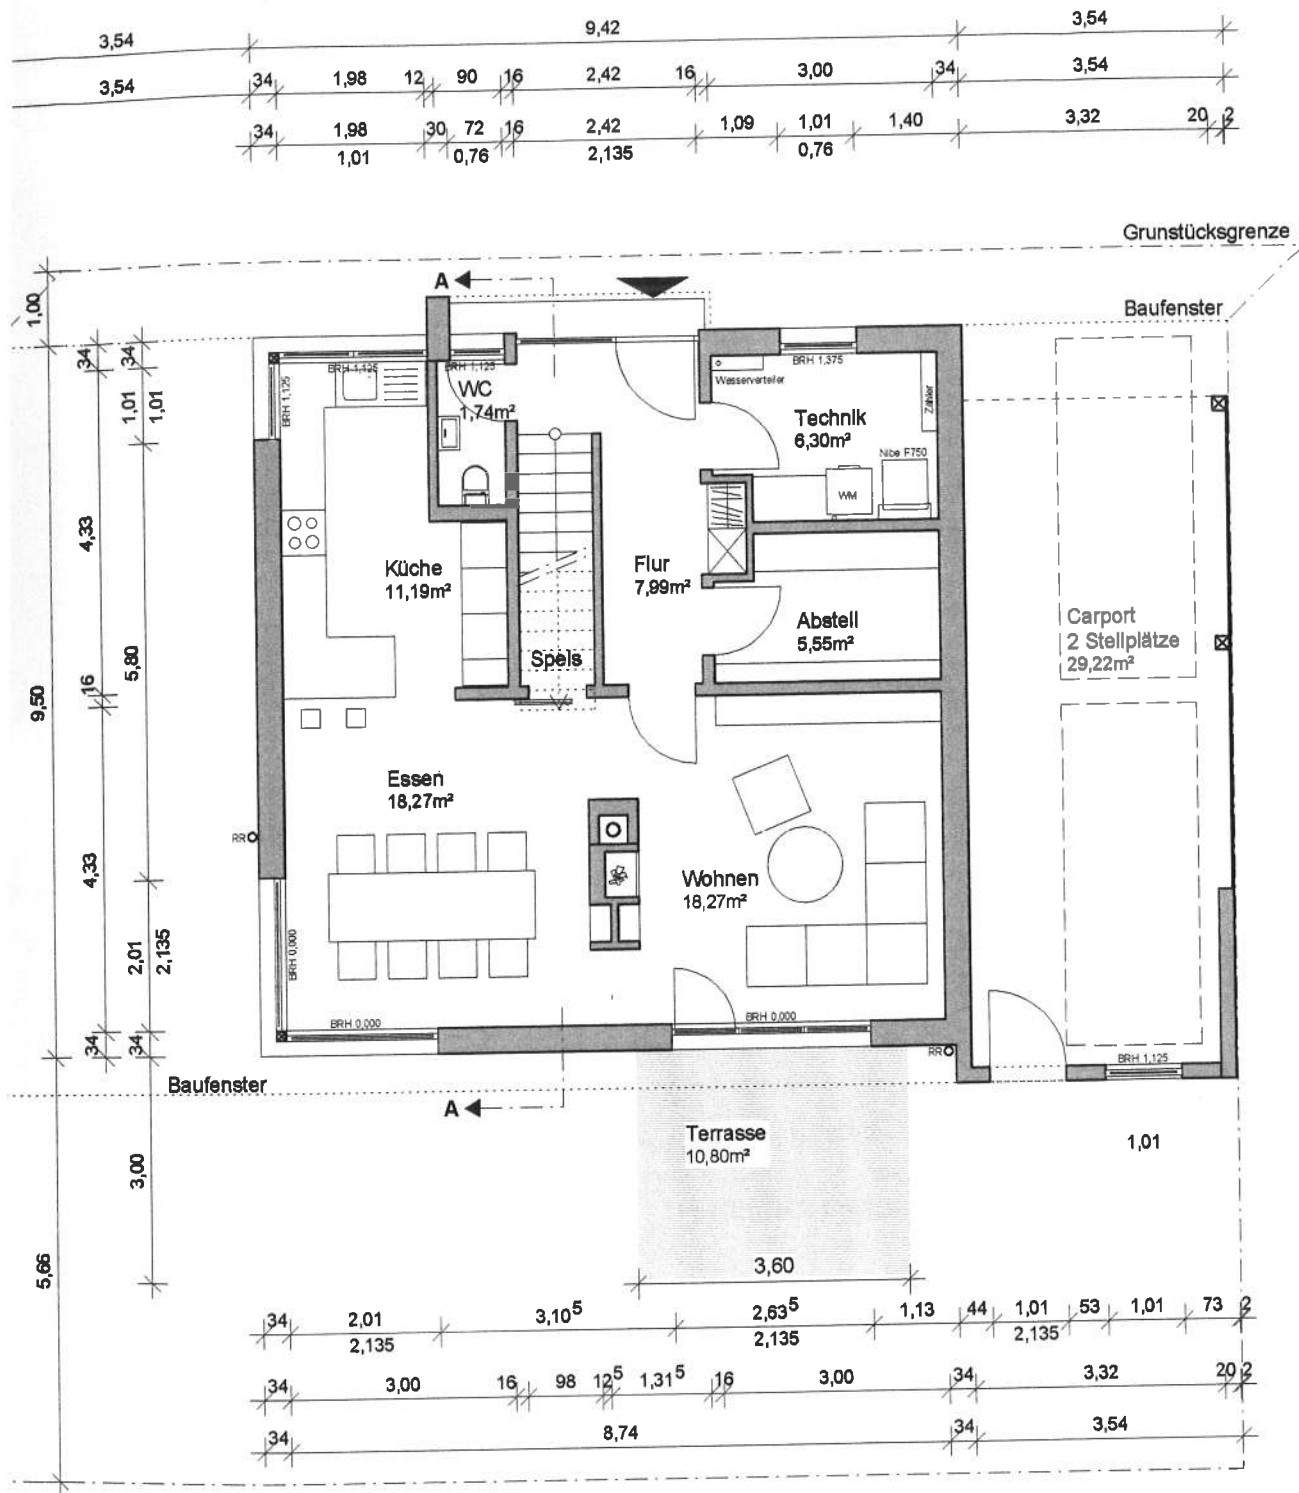

Grundriss EG

M 1:100