
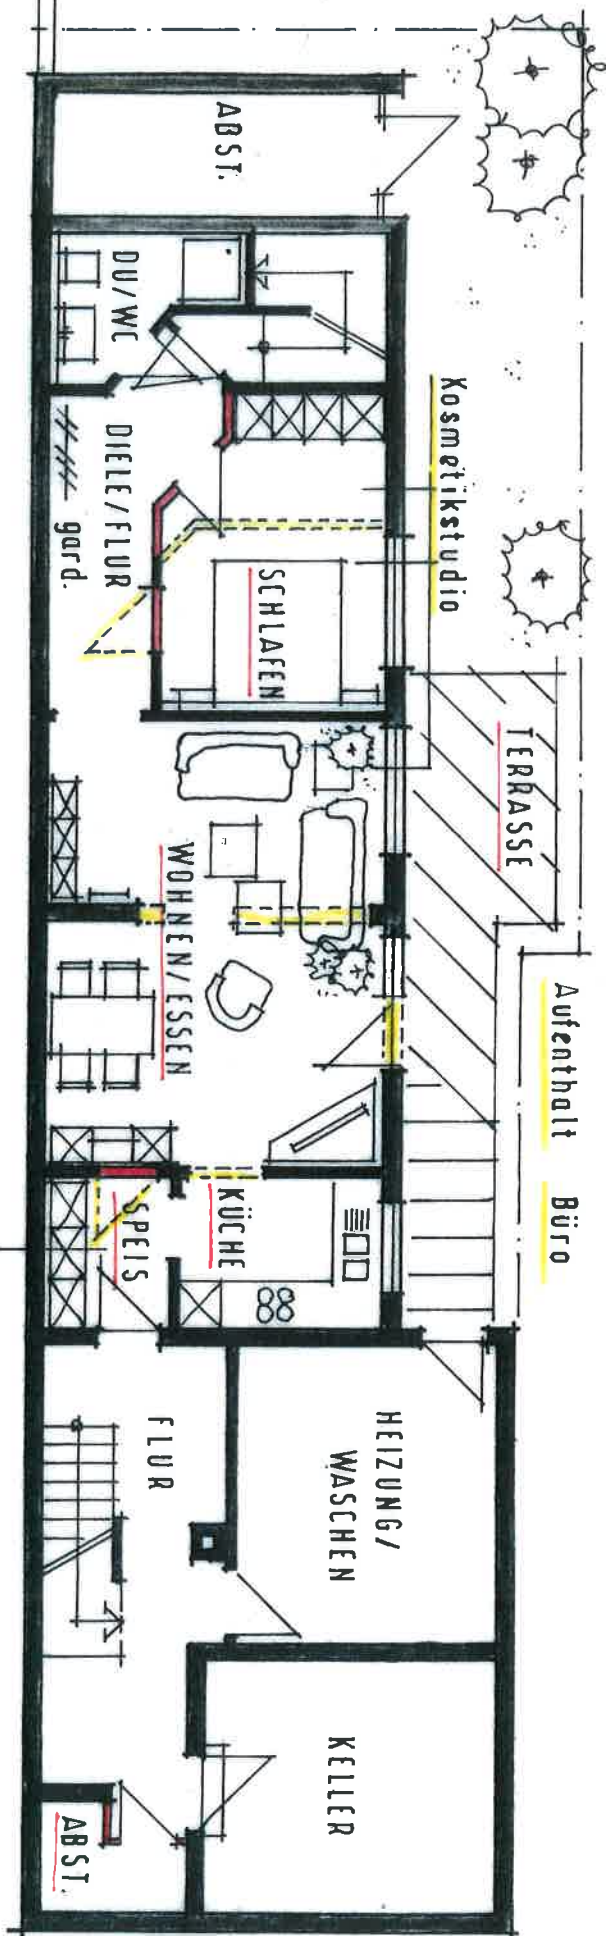


2.17

12.615

8.43

HA

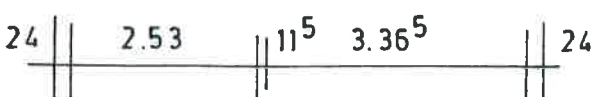

23.215

1.75

UG
K 1.100