
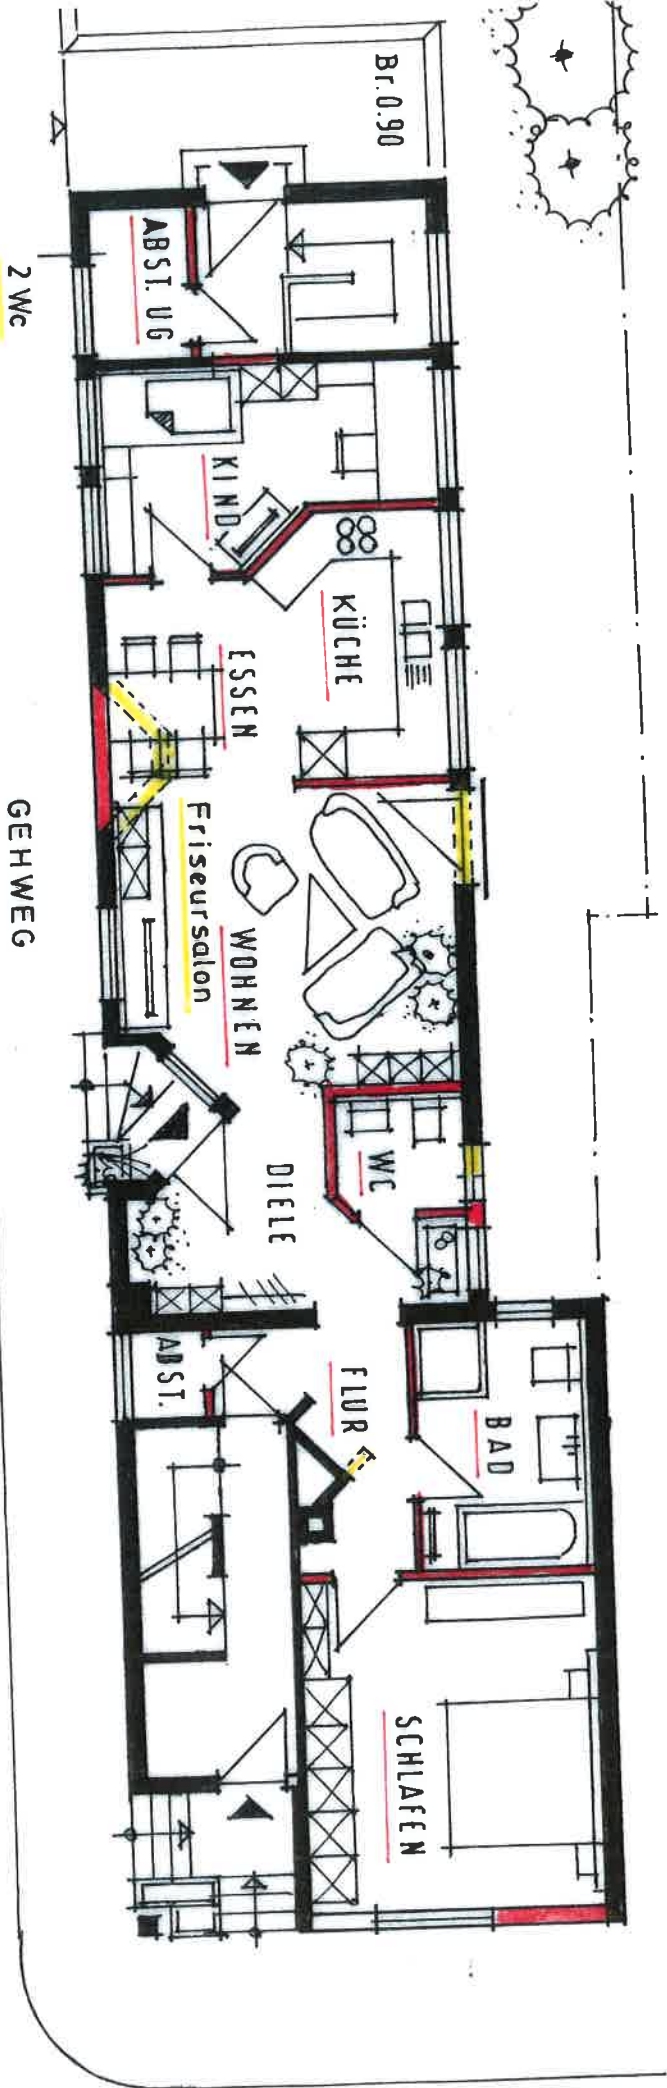


14.785


8.43

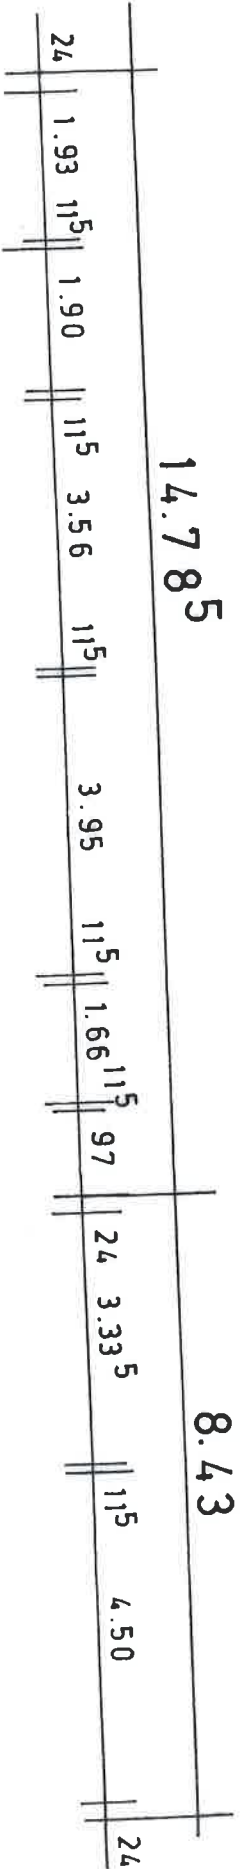

BISMARCKSTRASSE

24 11 2.01 11⁵ 1.38⁵ 11⁵ 238⁵ 11 24

WILHELMSTRASSE

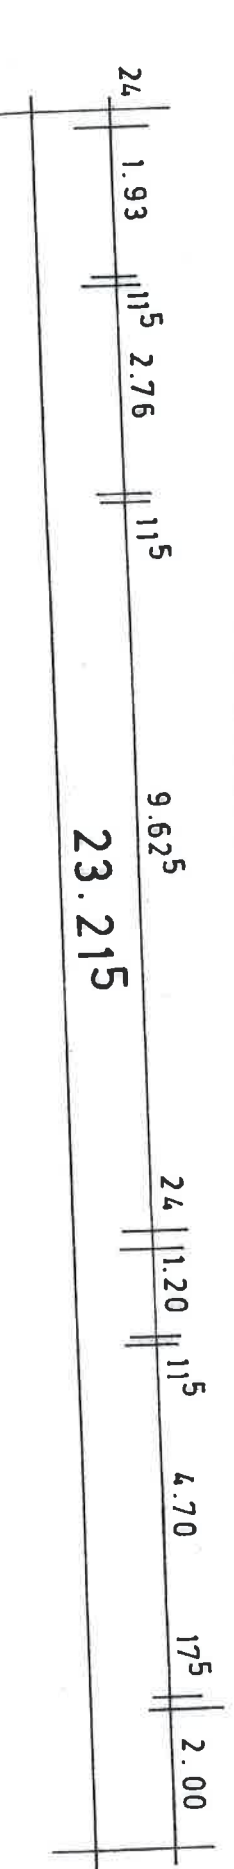

23.215