


1 : 100
SCHNITT

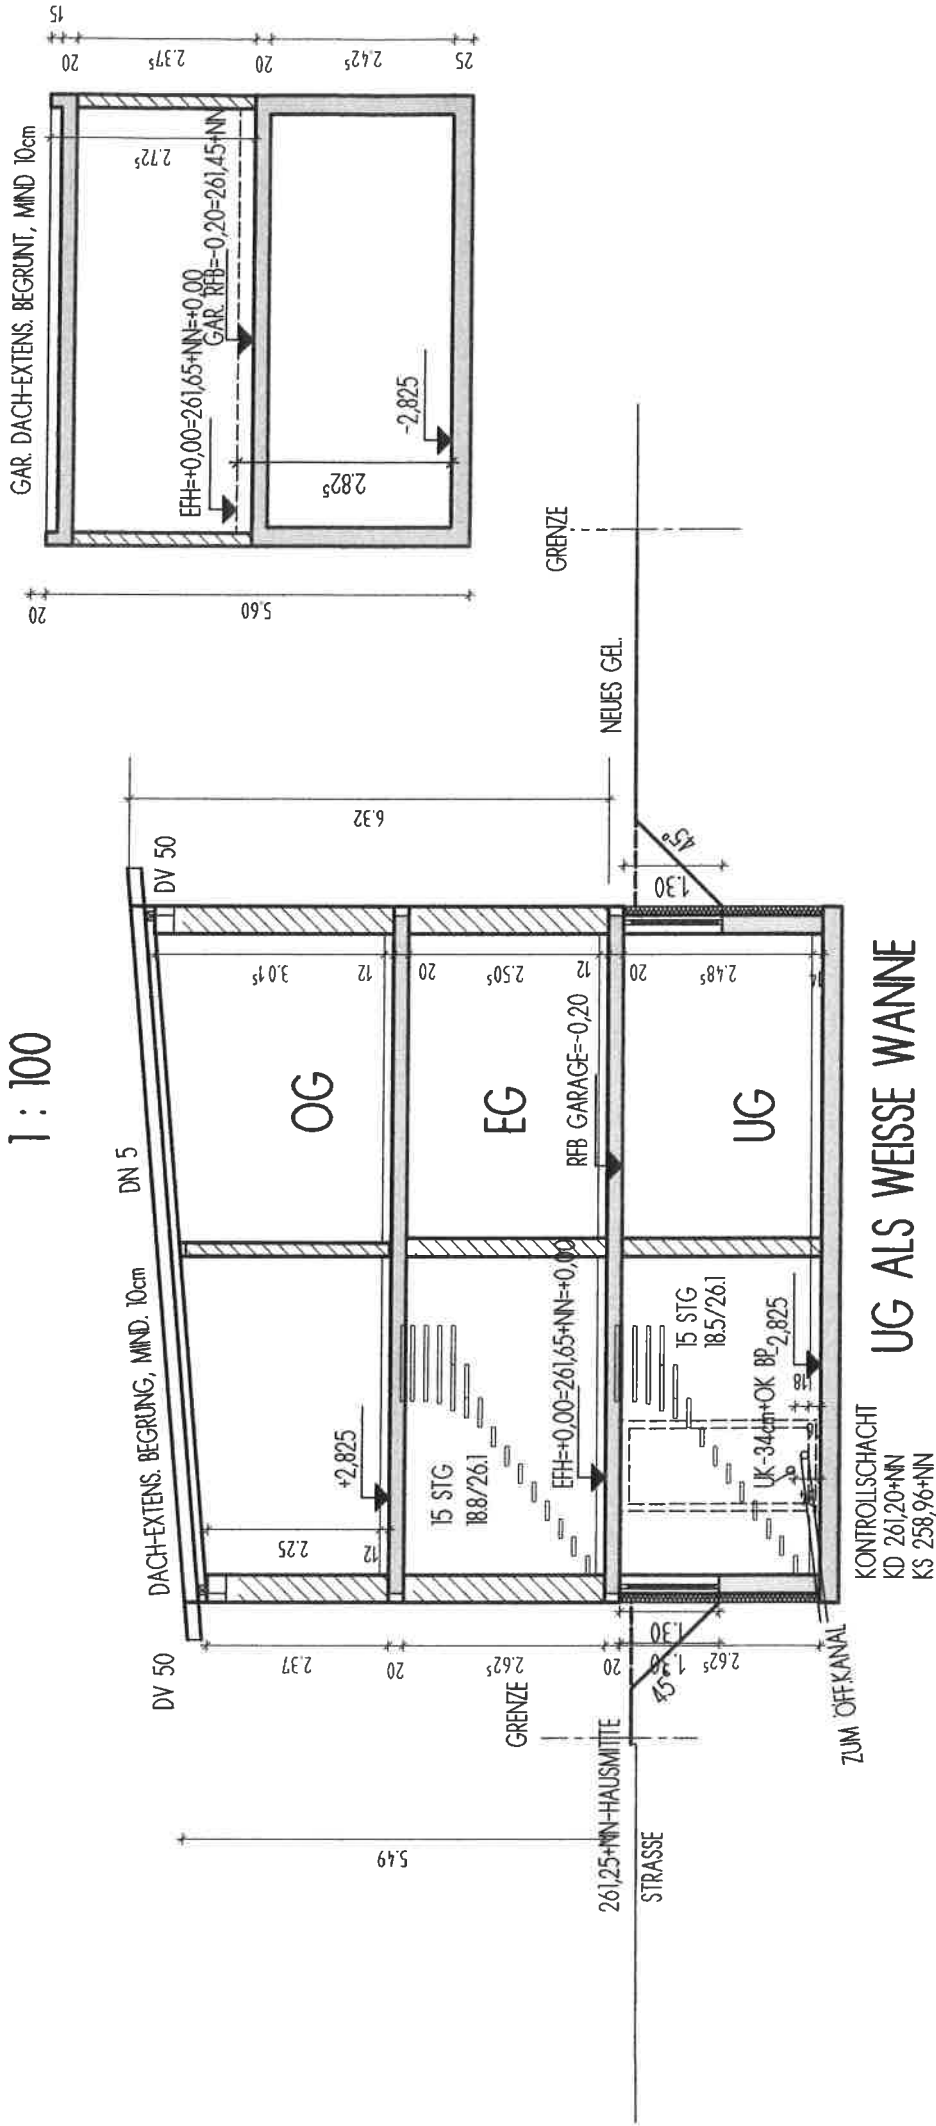

Tel.07171/65564

Planverfasser:
Maximilian

28.11.13