
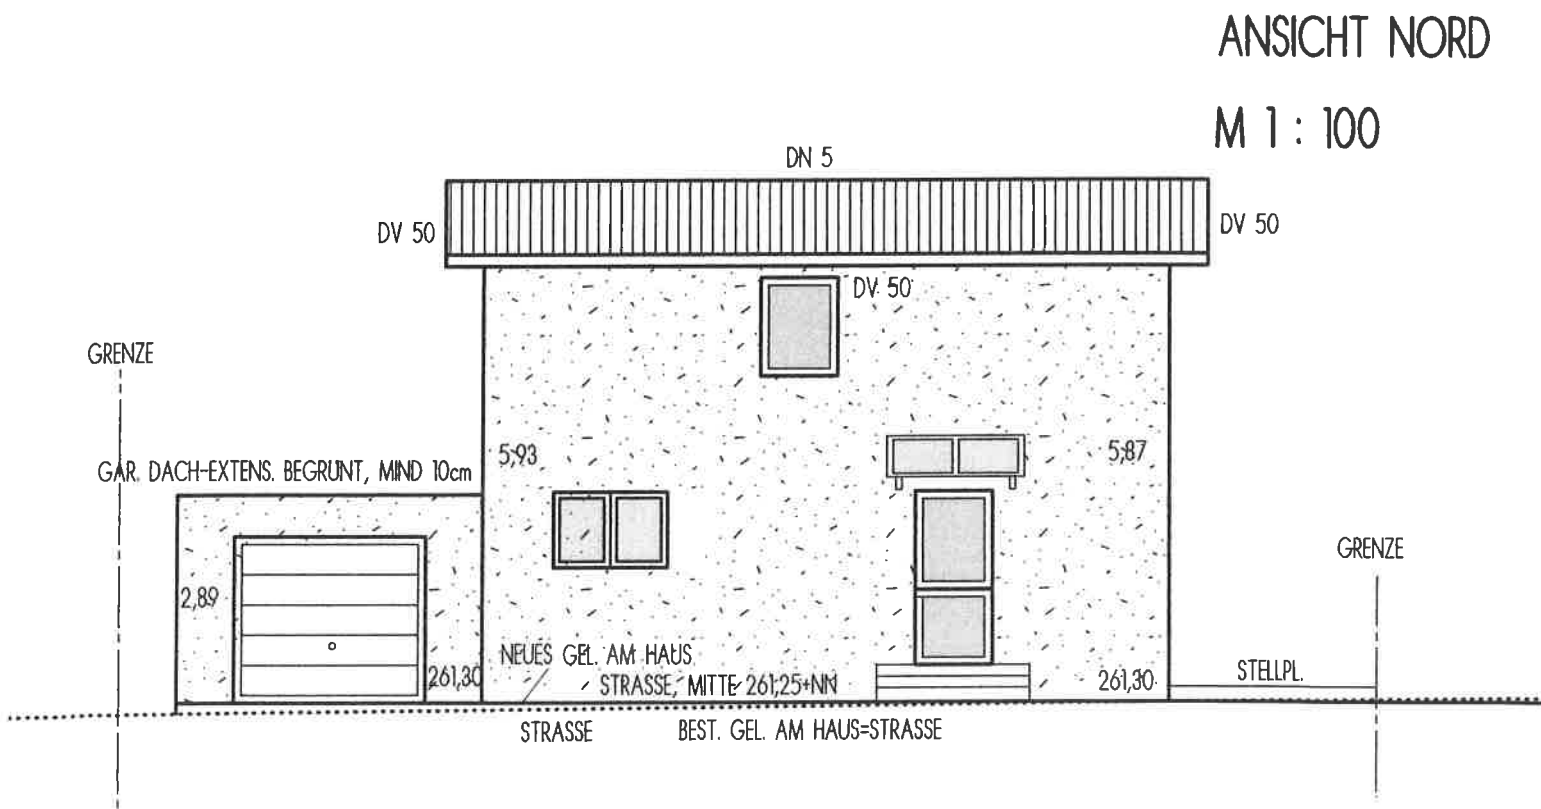


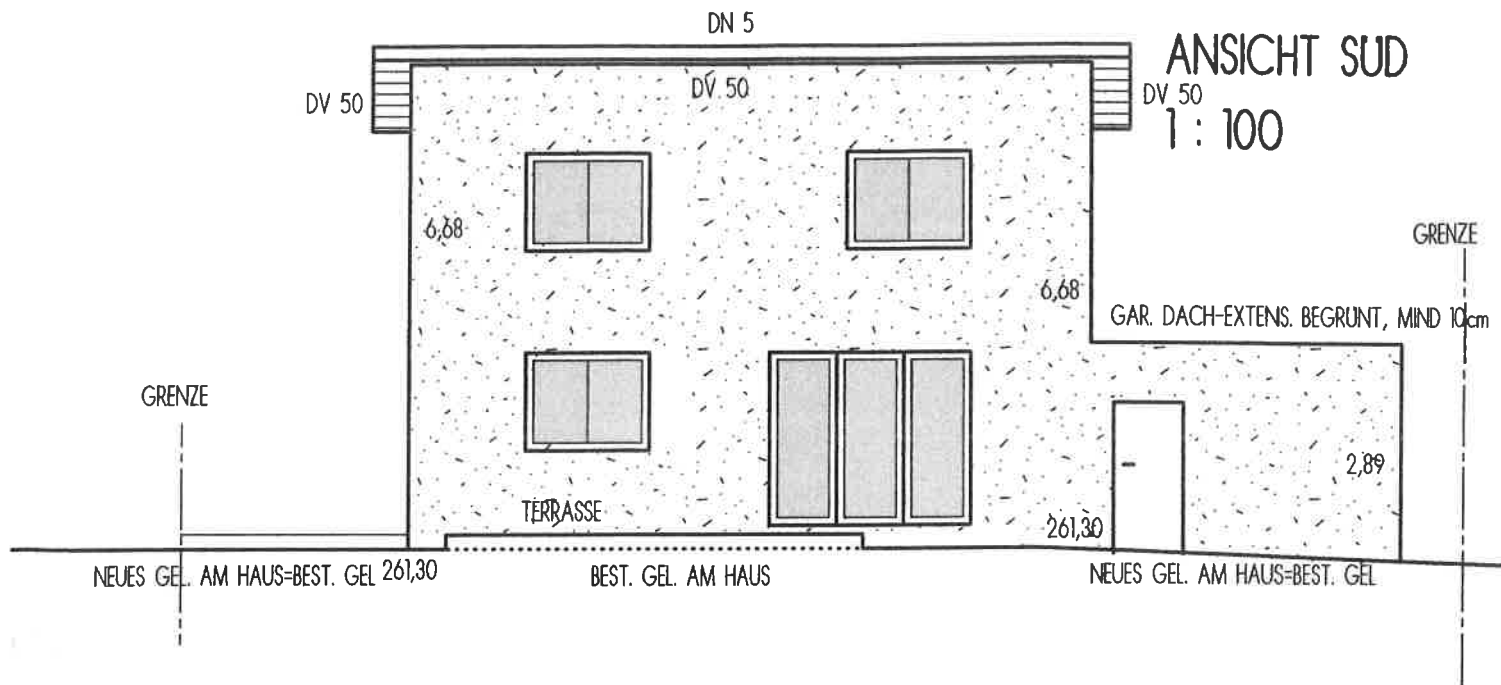

28.11.13

Planverfasser:
Eugen Bastian
Eugen Bastian Dipl.Ing.(FH)
Goethestr. 101/1
73525 Schwäbisch Gmünd
Tel.07171/65564