


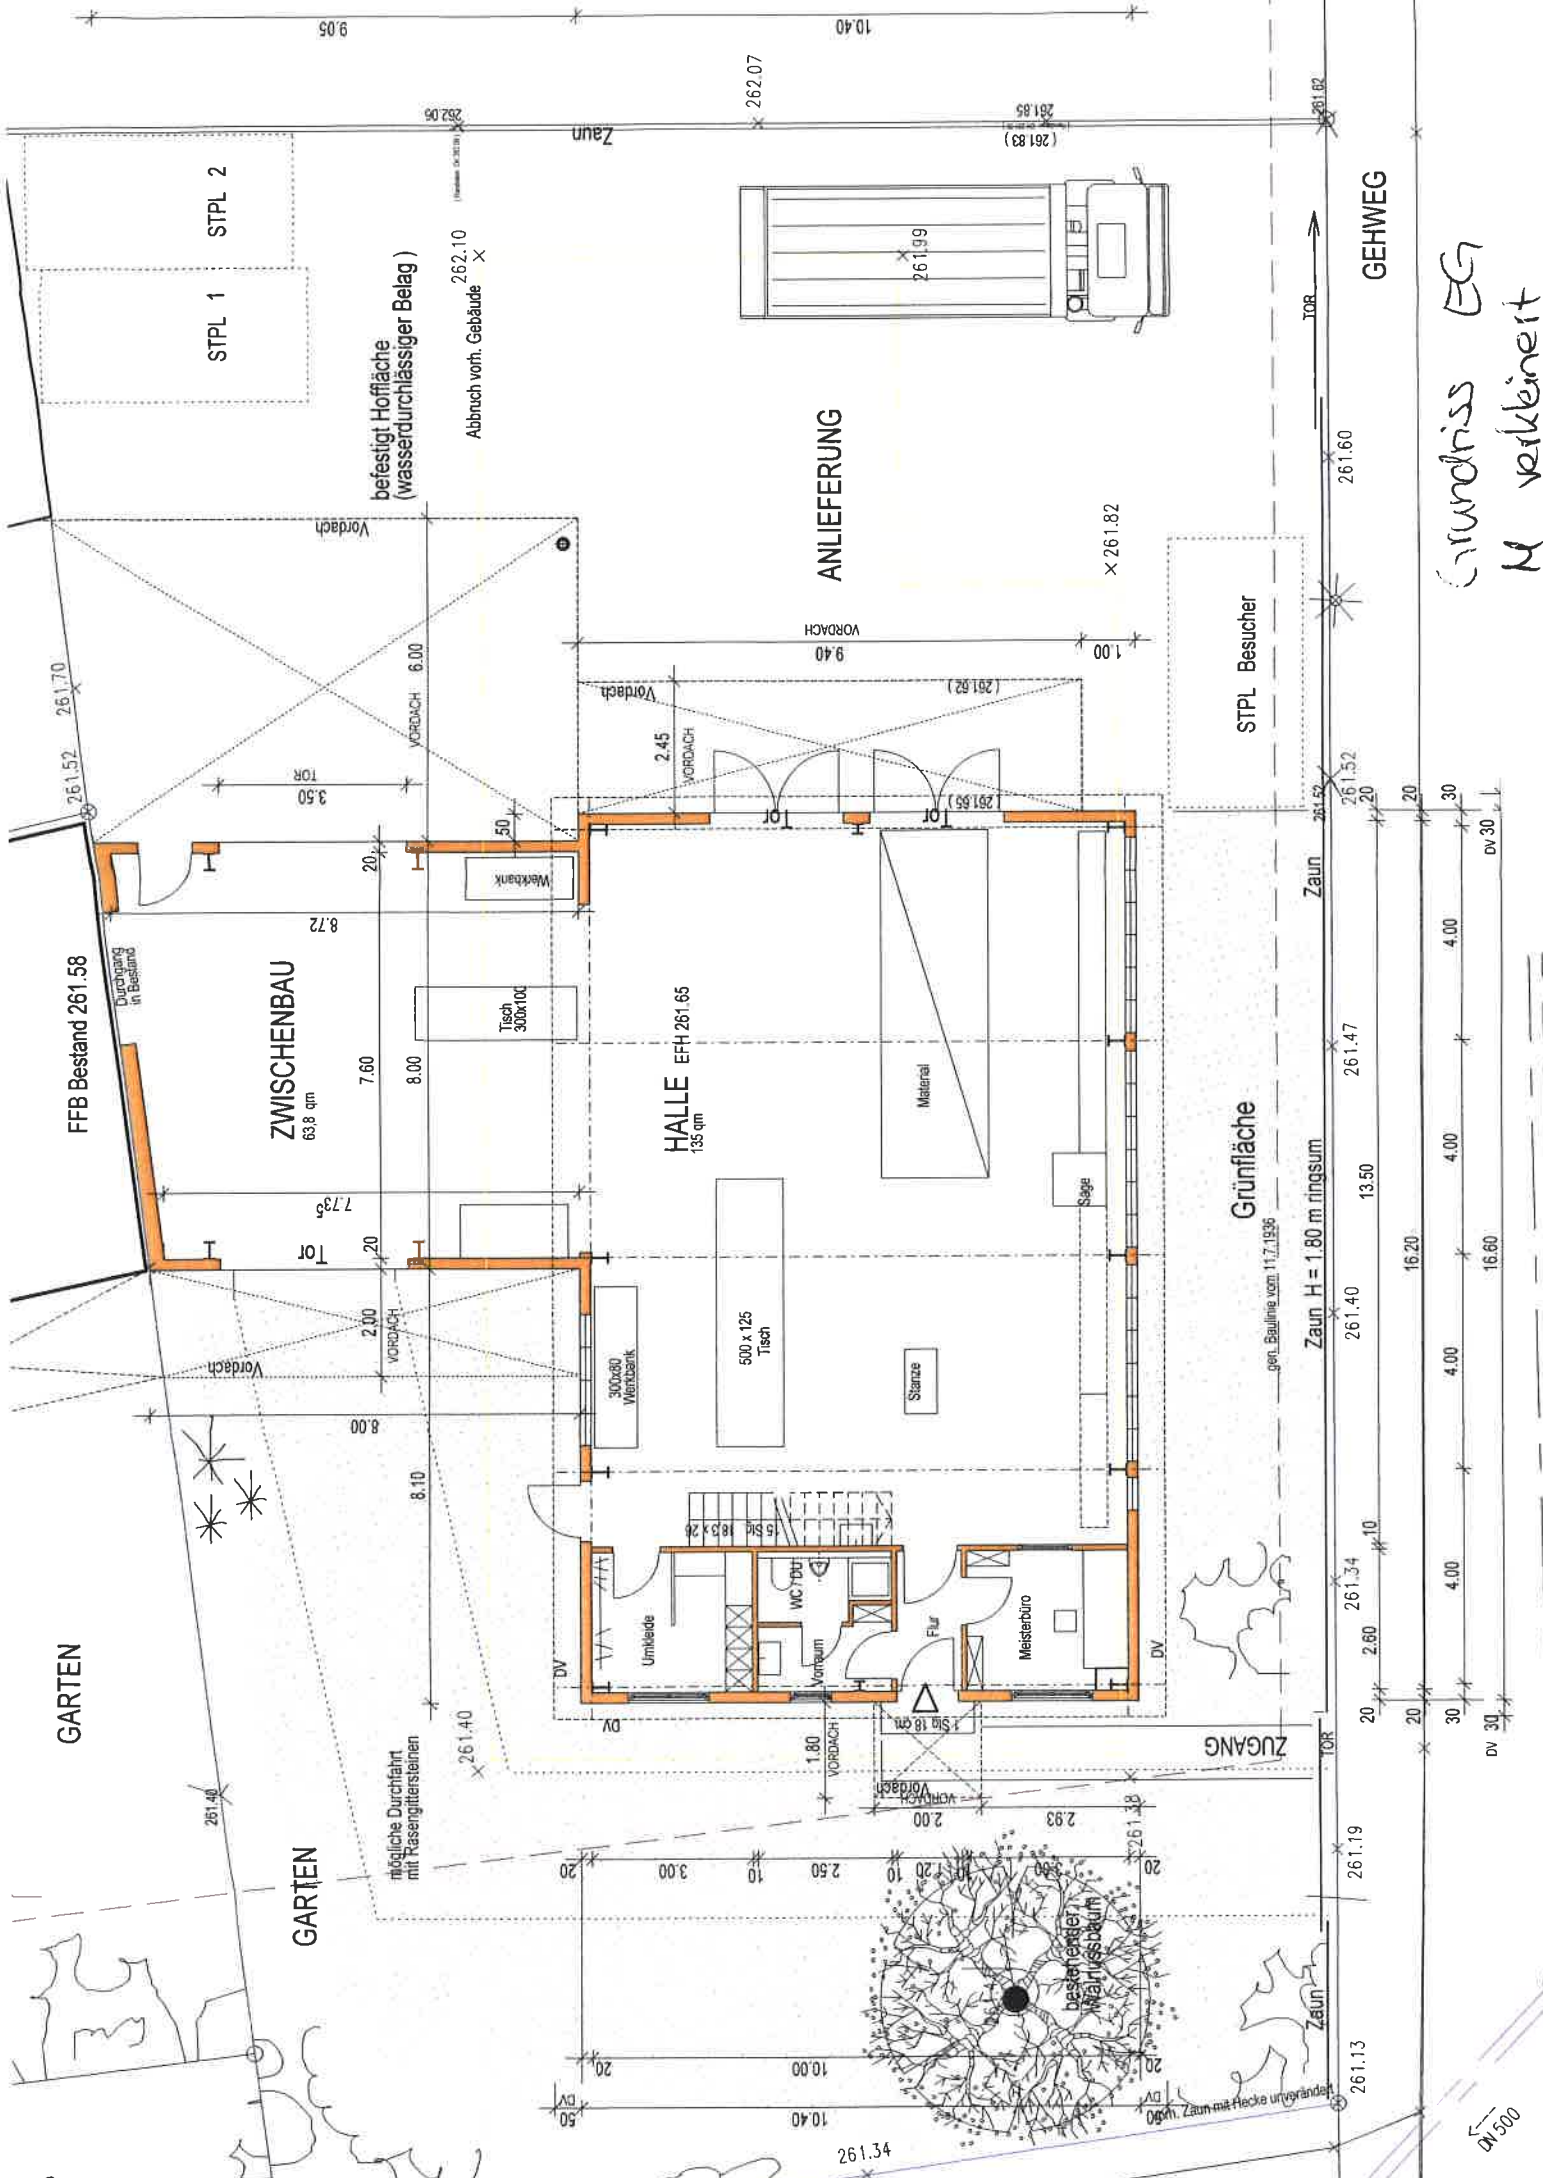

Grundriss EG
M verkleinert

DN 500