



SCHNITT

SÜD - OST

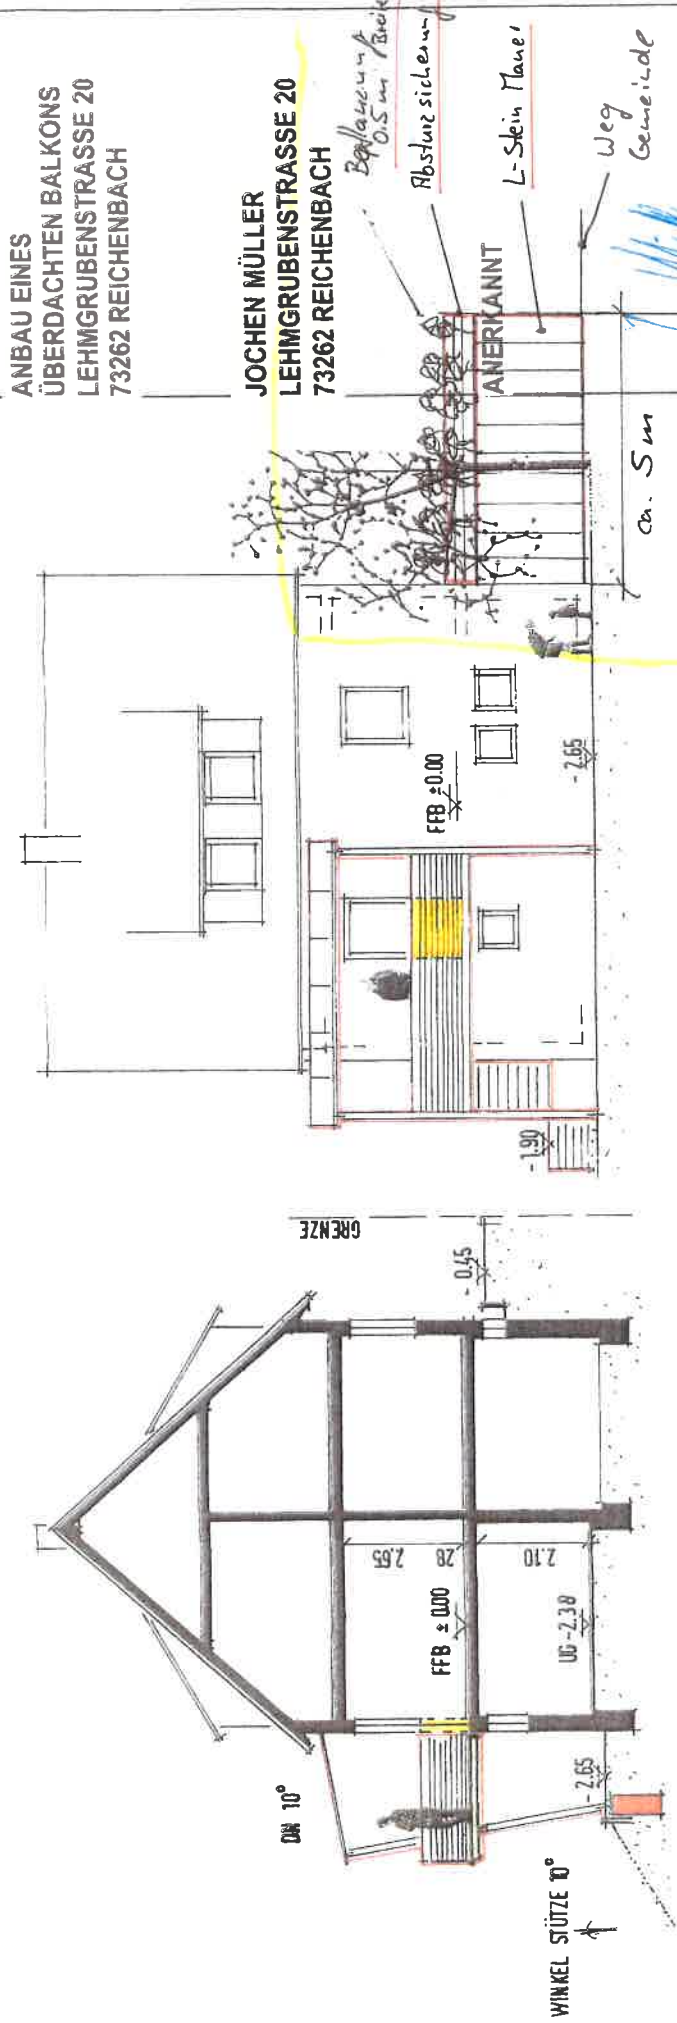

NORD - OST

SÜD - WEST

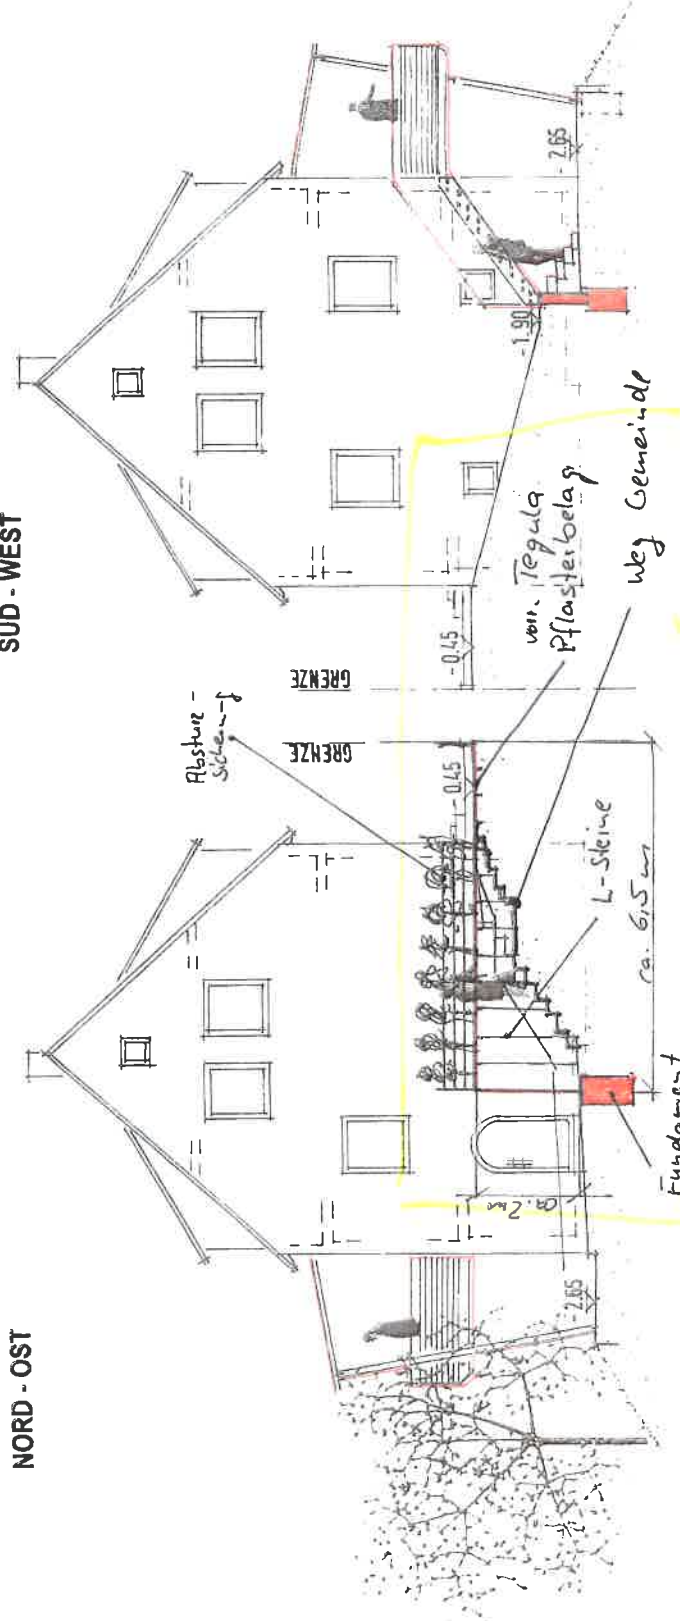

SCHNITT/ANSICHTEN -111100

M. Verbeeren

BORKOWSKI ARCHITECTEN

73207 FLOCHINGEN
FON 07153 - 26437
WEIHERSTRASSE 12
FAX 07153 - 826685

73262 REICHENBACH
FON 07153 - 58384
BISMARCKSTRASSE 27
FAX 07153 - 53090

E-MAIL INFO@BORKOWSKI-ARCHITECTEN.DE
INTERNET WWW.BORKOWSKI-ARCHITECTEN.DE

16.08.2004

S. 11

19.05.2015 J.H.W.