


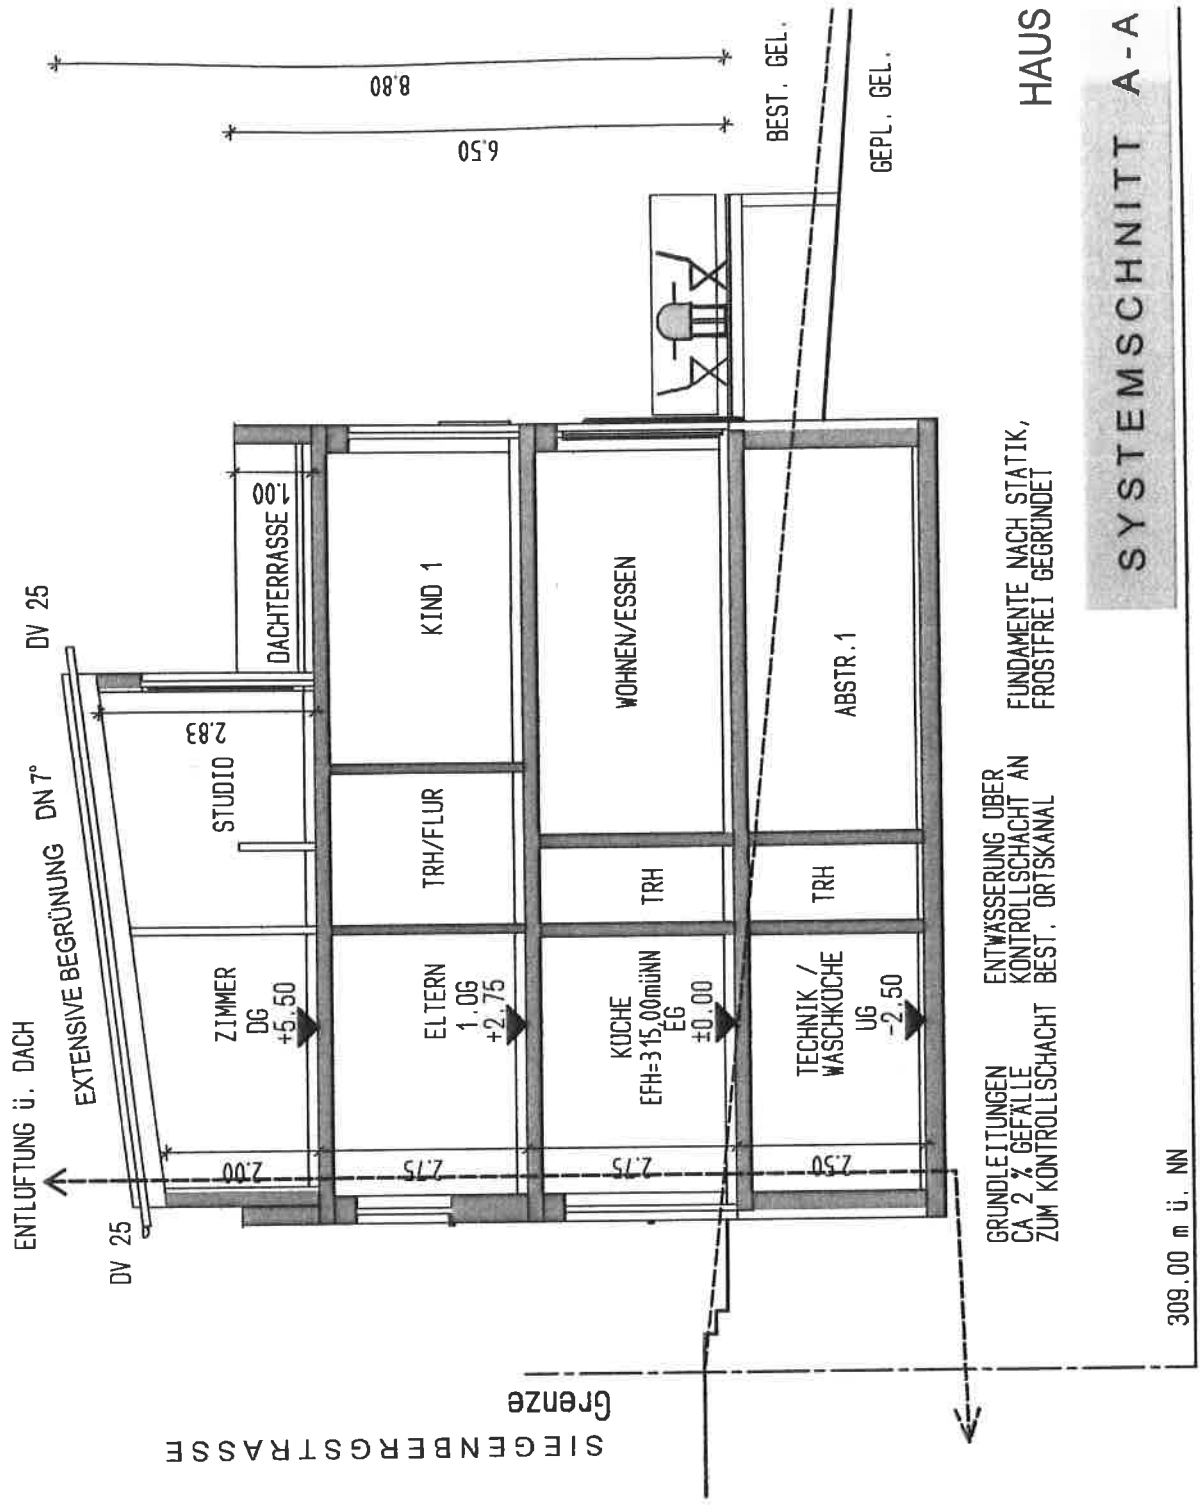

HAUS 1 - EFH = 315,00 m üNN
 HAUS 2 - EFH = 314,50 m üNN

M 1:100