



ALT

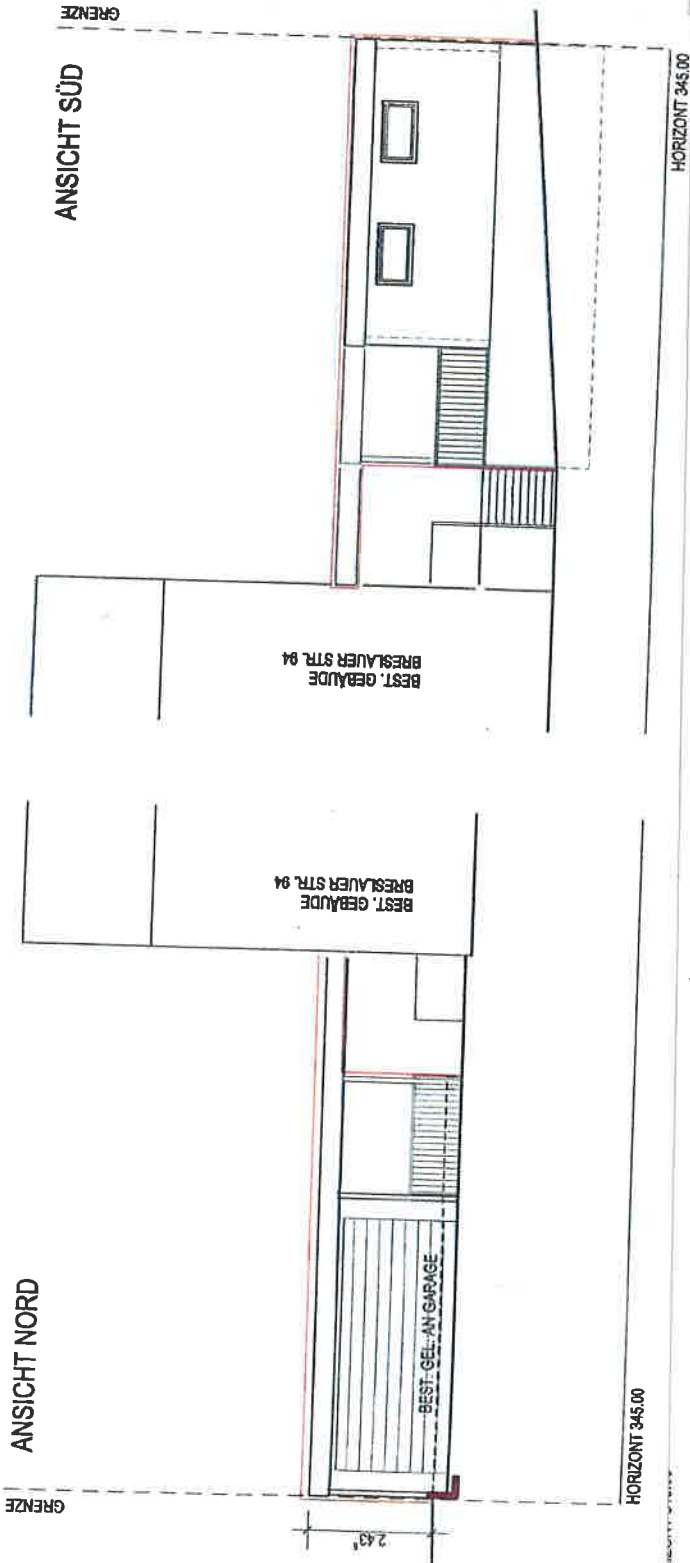

NEU

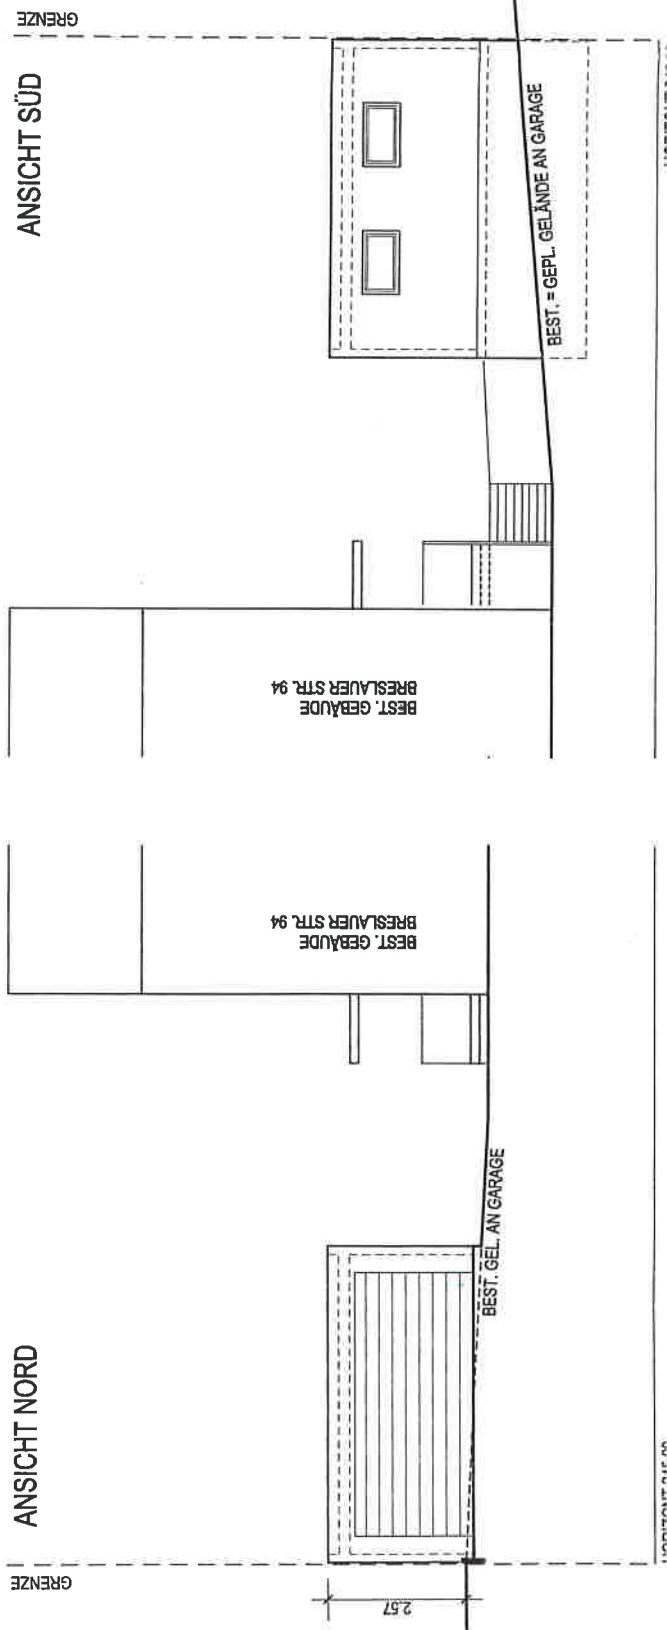

O. Now

SCHNITT + ANSICHTEN 1:400

14 verkleinert



73282 REICHENBACH
FON 07153 - 53084
BISMARCKSTRASSE 27
FAX 07153 - 53080

73207 PLOCHINGEN
FON 07153 - 26437
WEIHERSTRASSE 12
FAX 07153 - 82656

E-MAIL INFO@BORKOWSKI-ARCHITEXTEN.DE
INTERNET WWW.BORKOWSKI-ARCHITEXTEN.DE

02.10.2014

O.S. 11.