


21.3.2016 *Plan* M 1:100

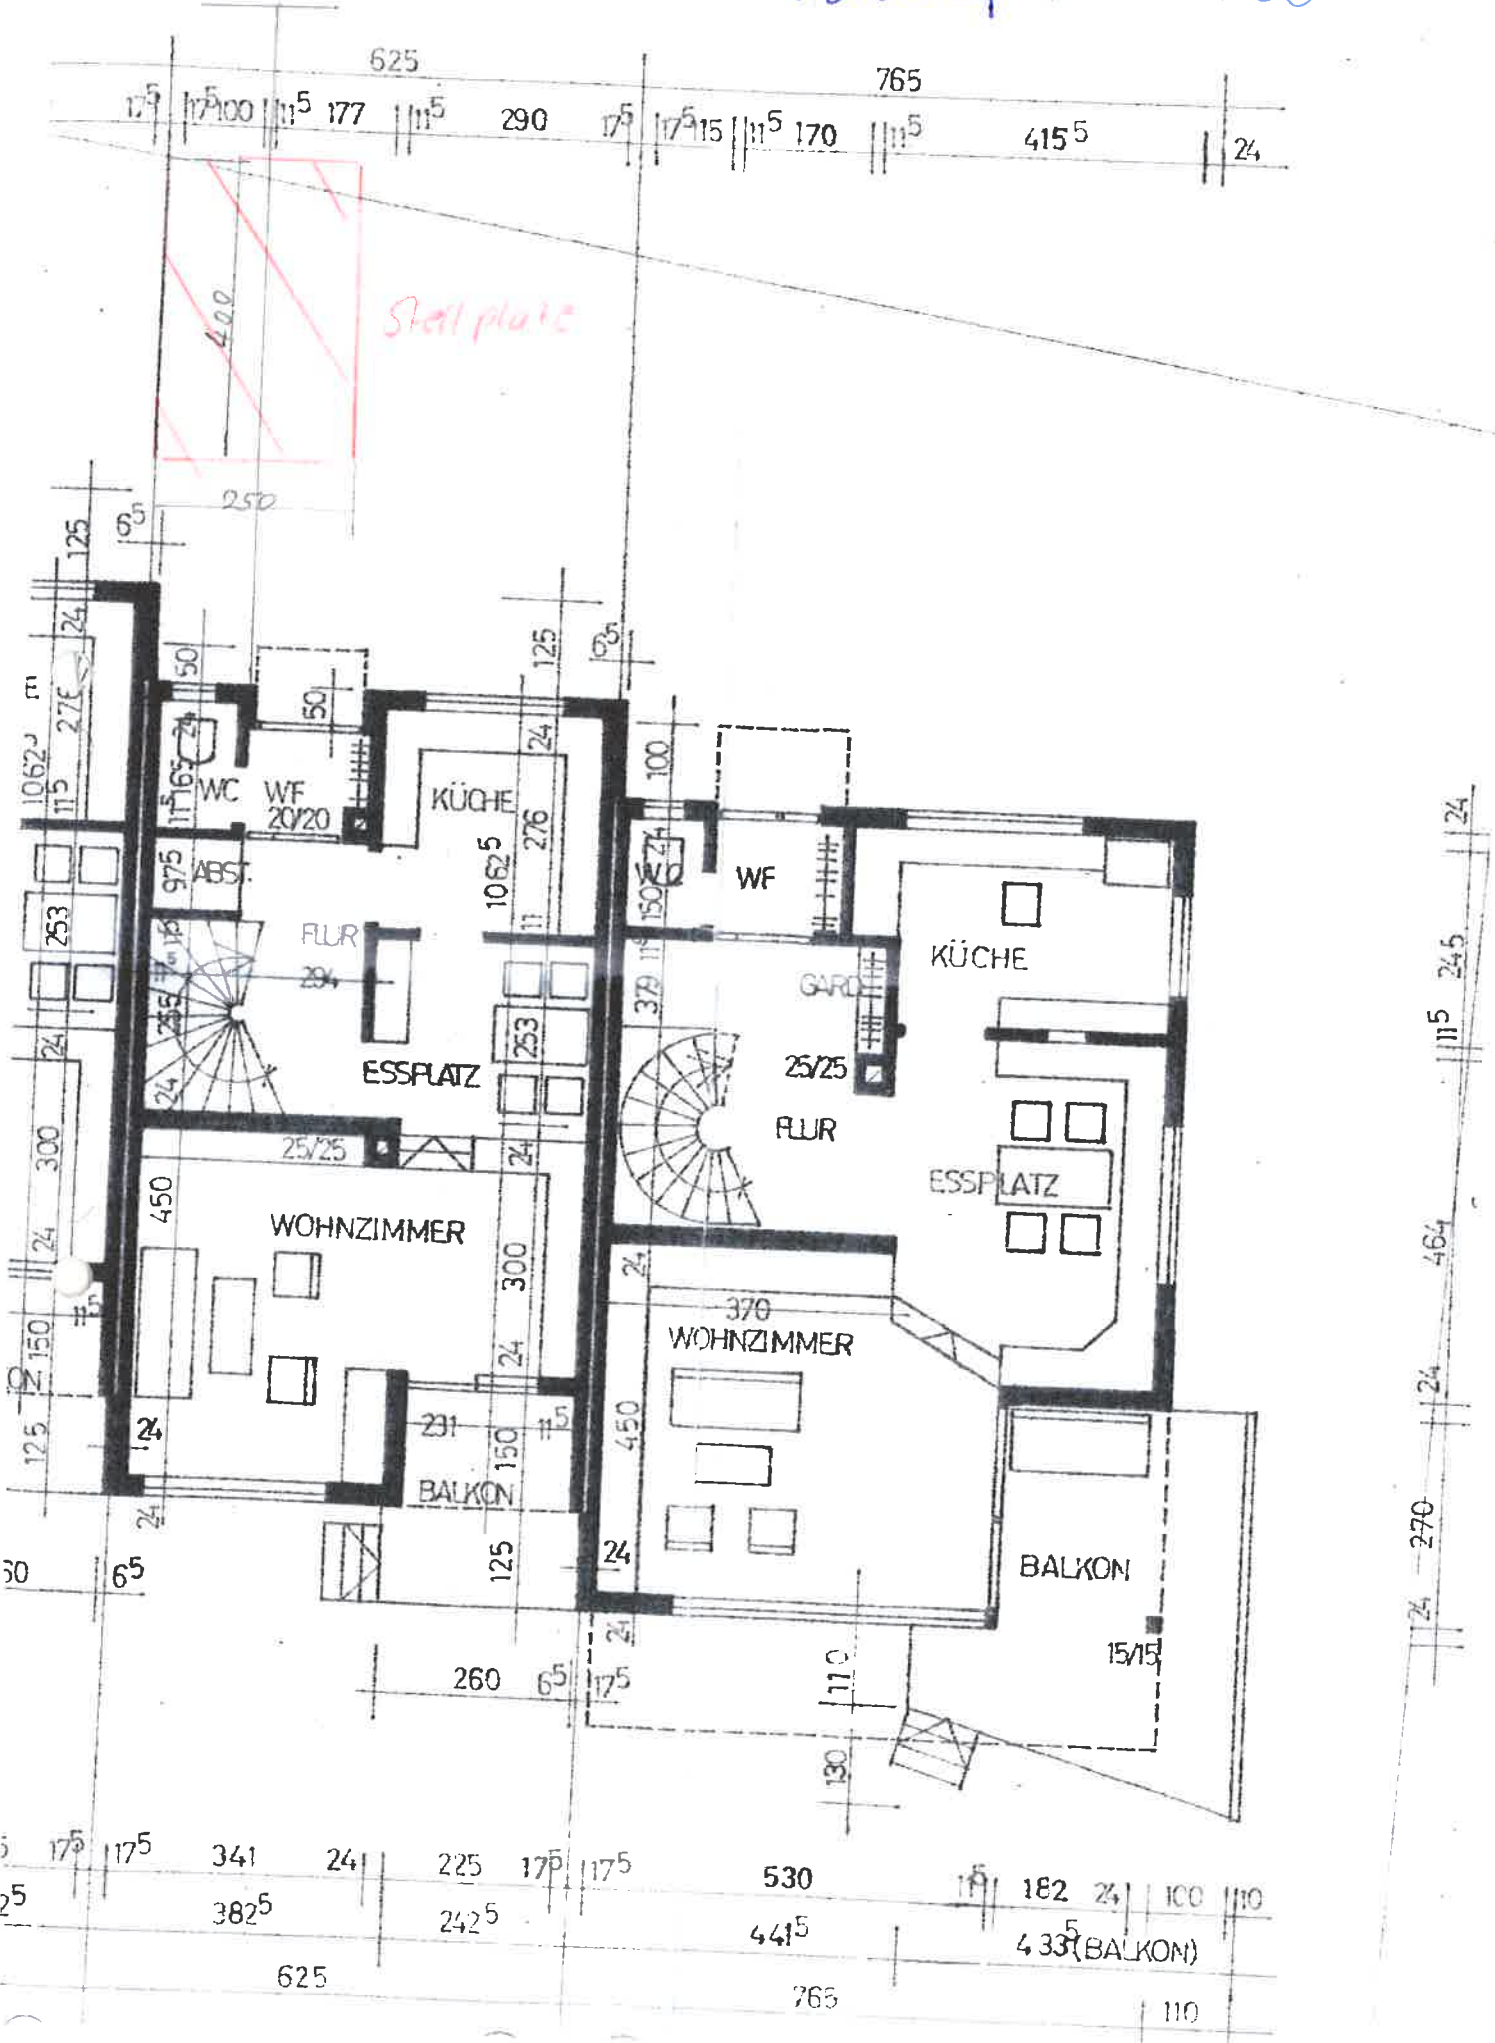

175	175	341	24	225	175	175	530	15	182	24	100	110
25		382 ⁵		242 ⁵			441 ⁵		433 ⁵	(BALKON)		
		625					765					110