


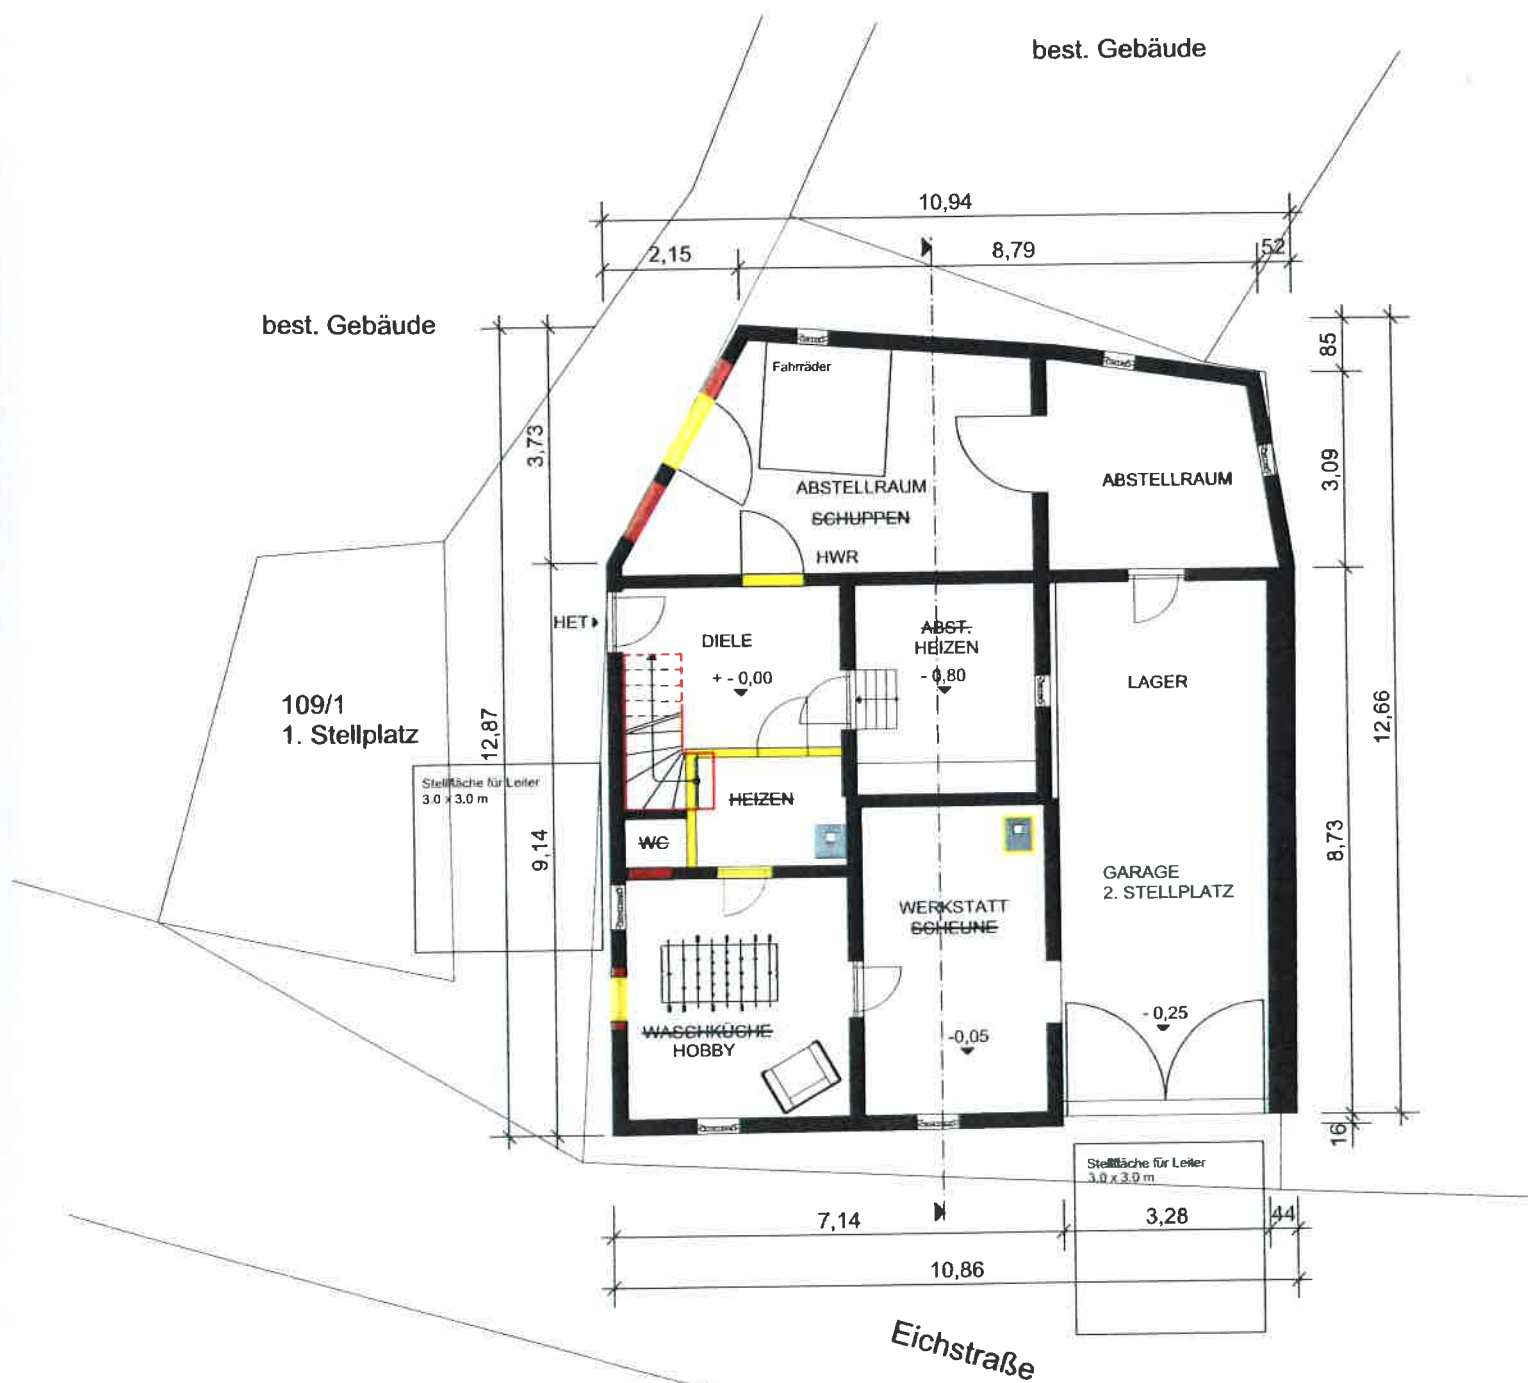

Grundriss EG
M verkleinert