


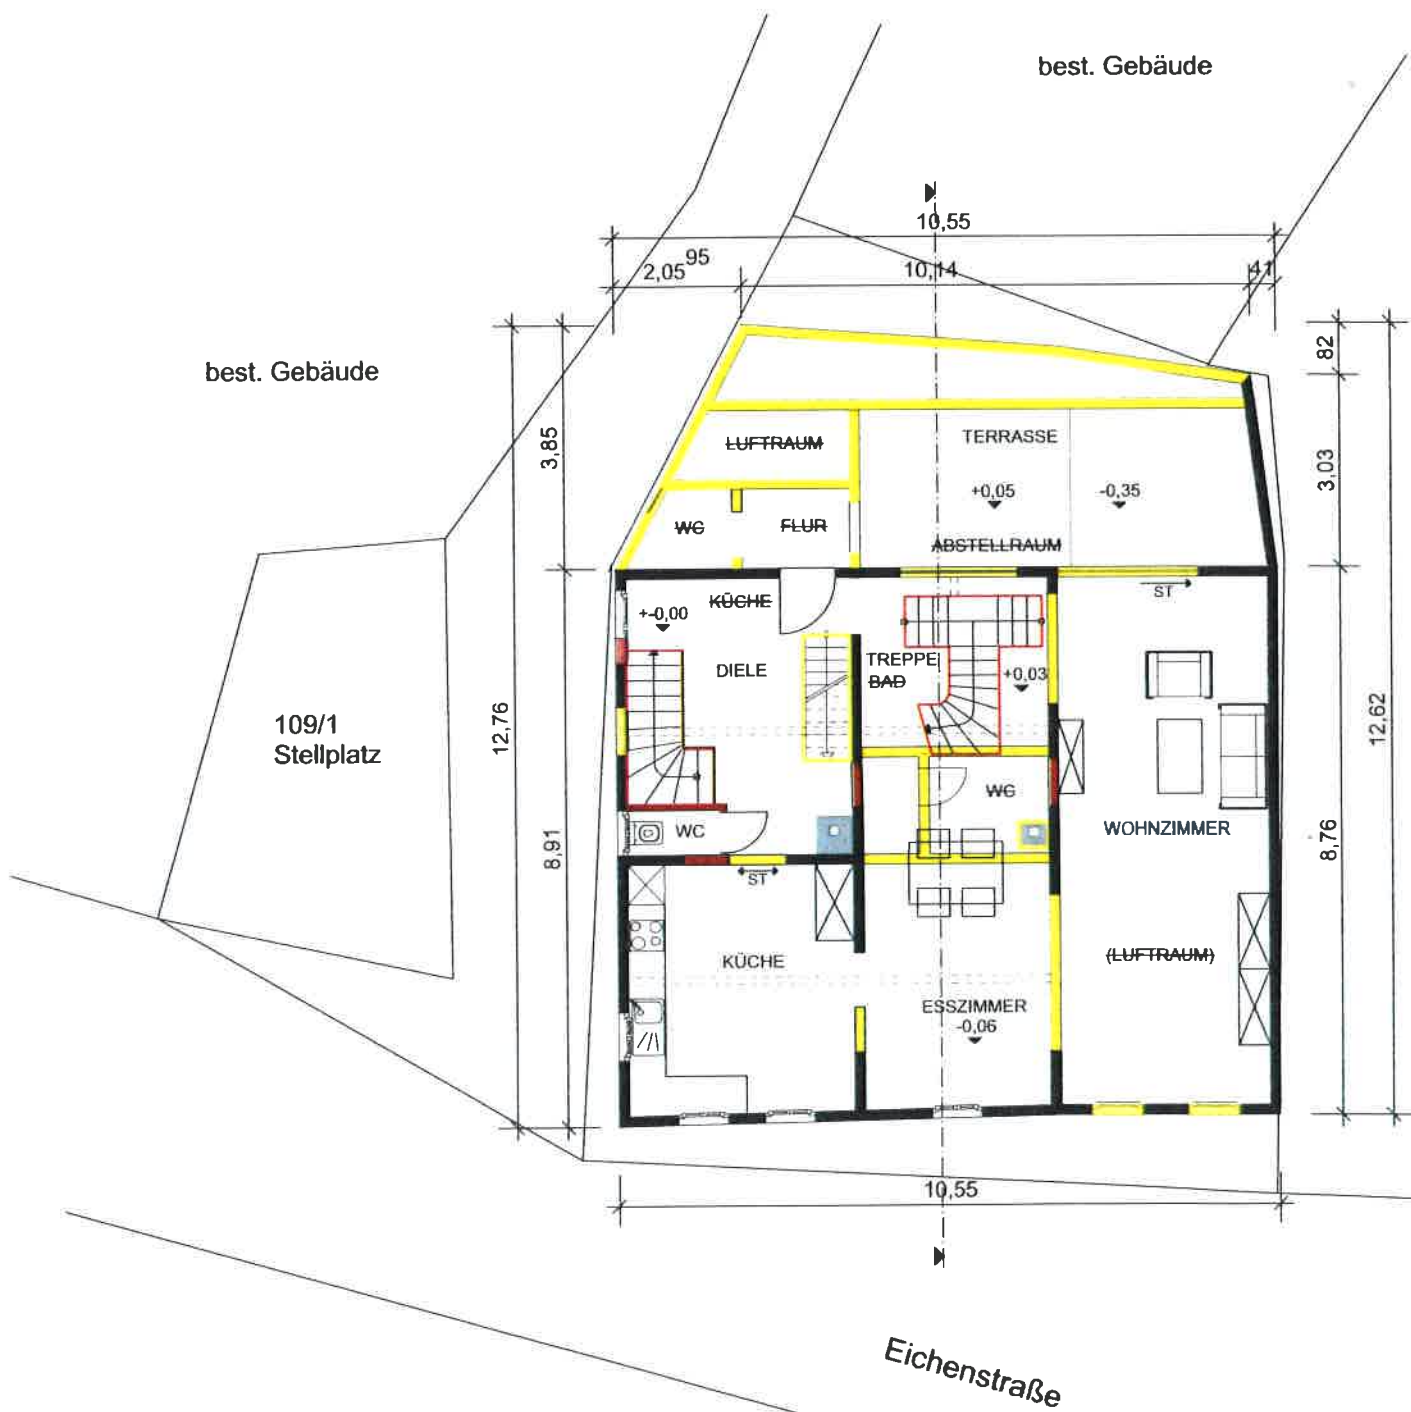

Grundriss OG  
M verkleinert