


Grundriss

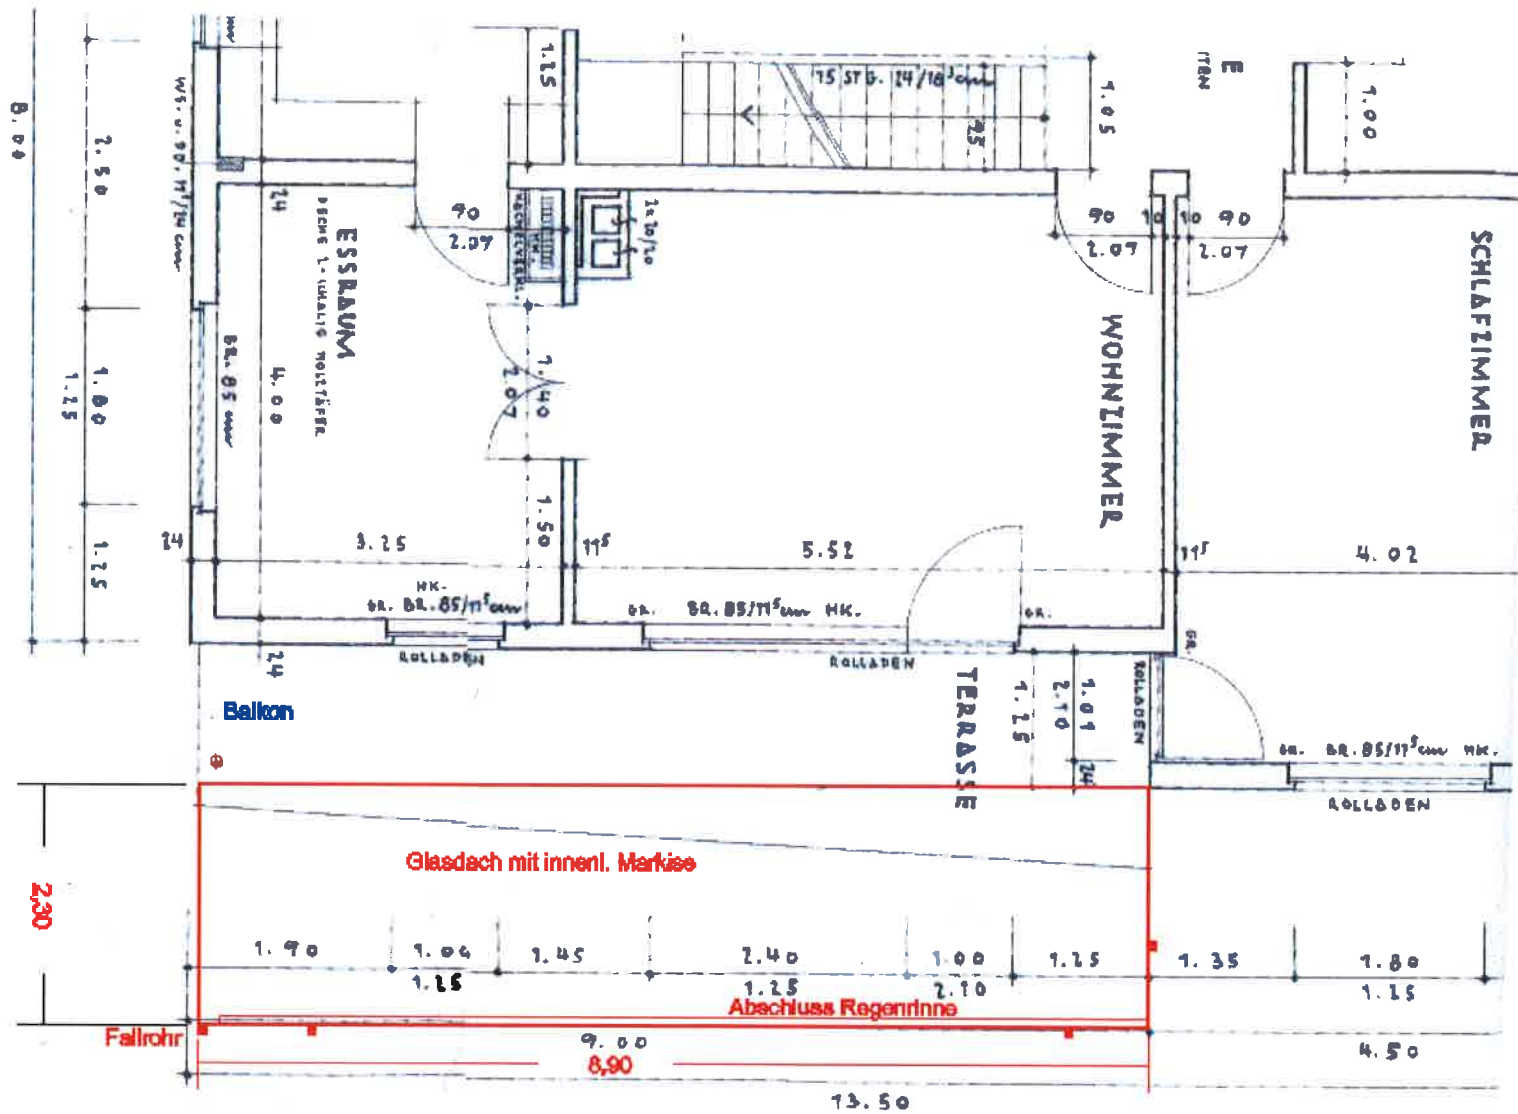

Terrassenüberdachung
8900 x 2300

2.5.2017

[Handwritten signature]